



OVERALL SITE PLAN

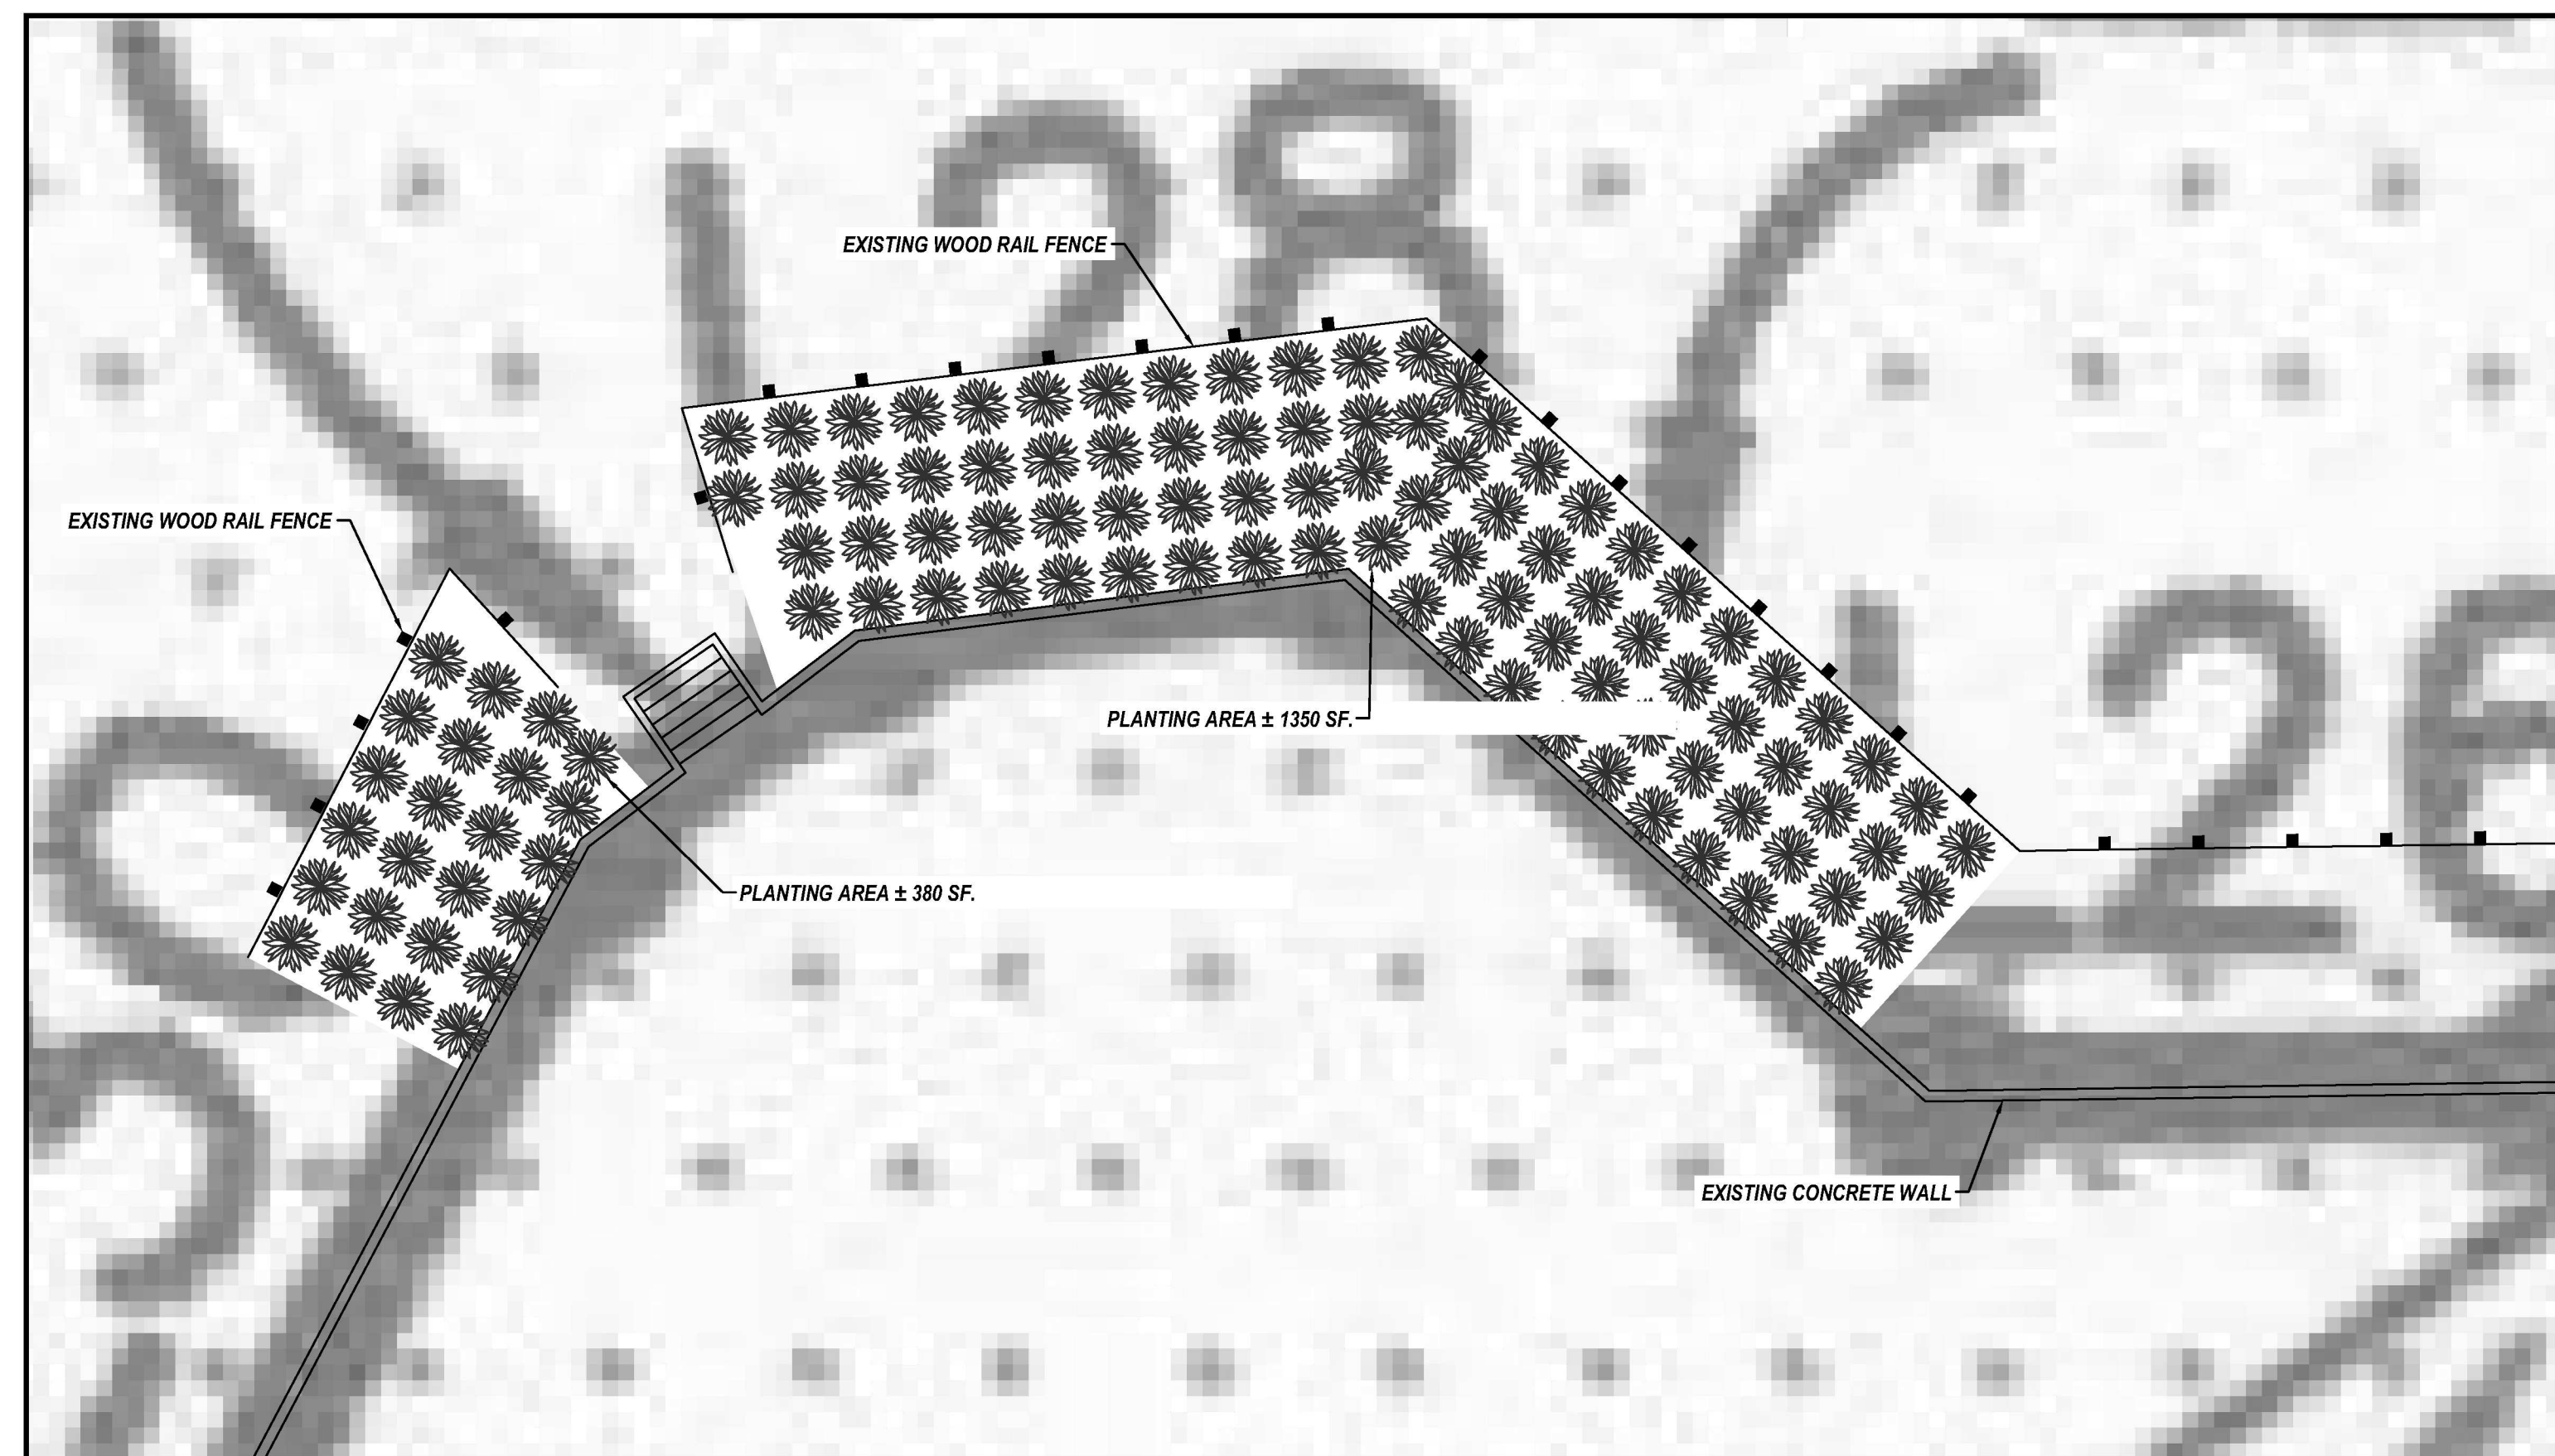

PLANTING PLAN NORTH

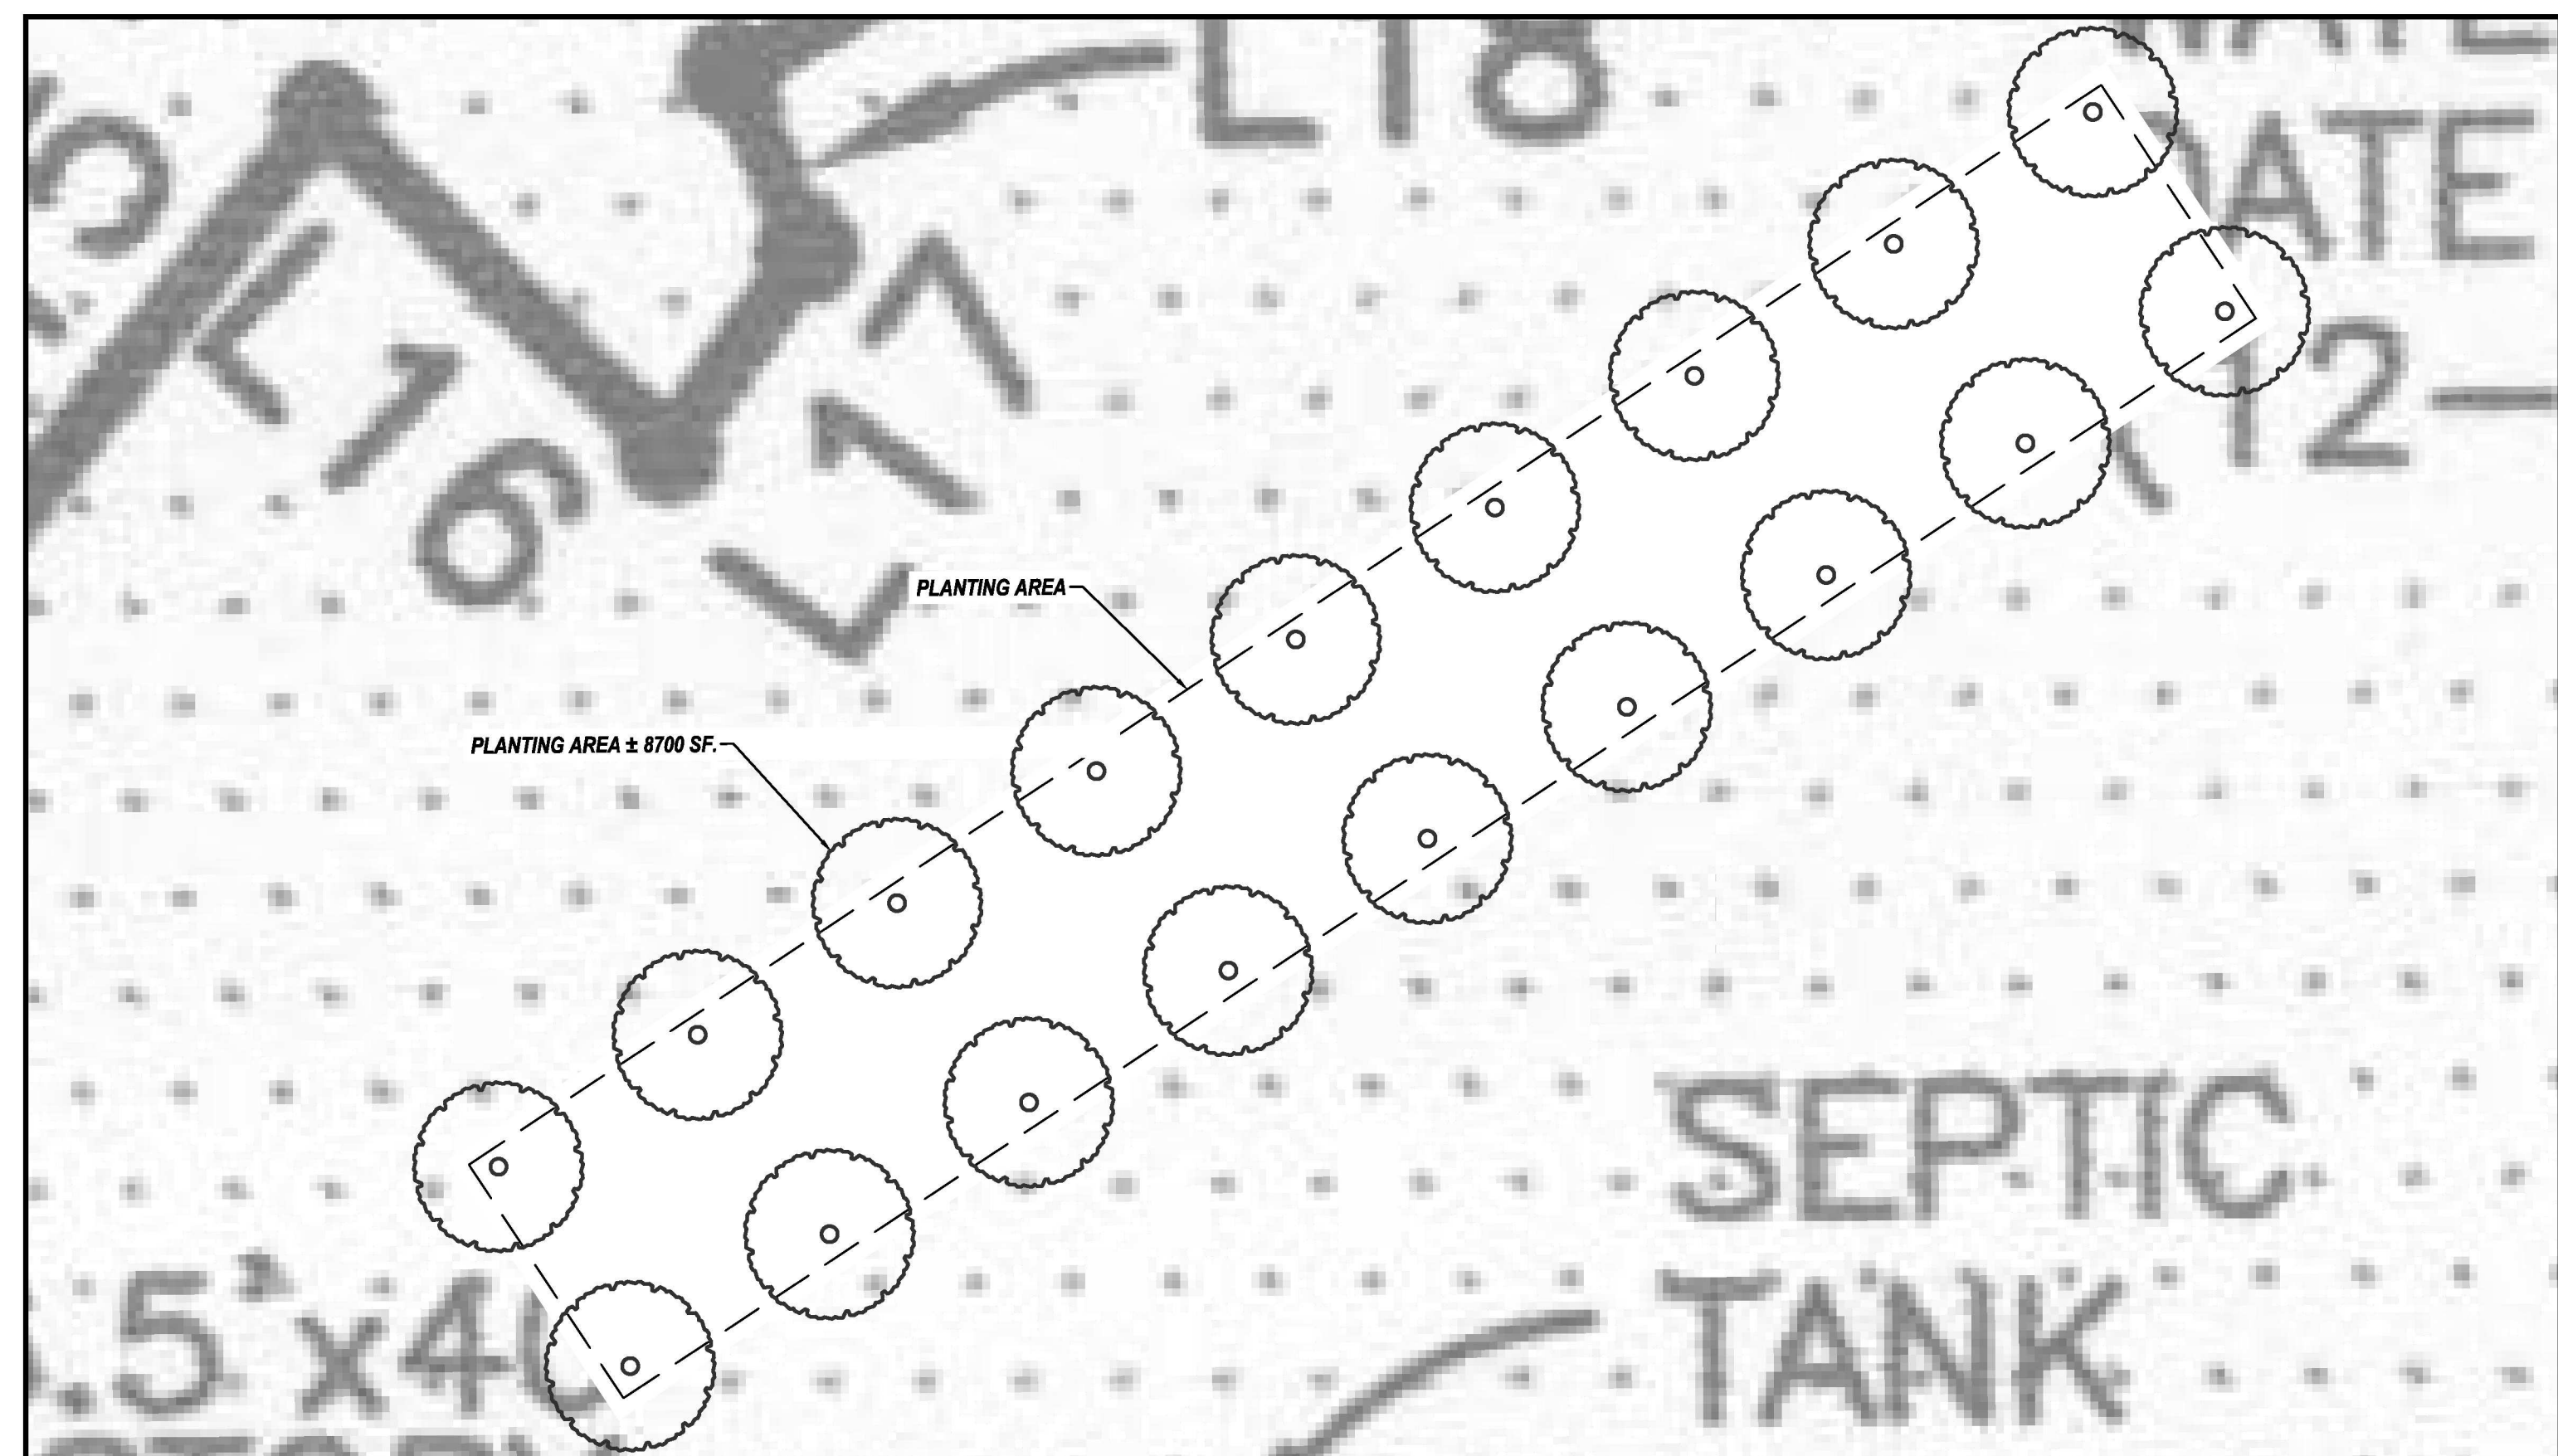

PLANTING PLAN SOUTH

DATE: PROJECT: 1/10/21 1:12:00 PM; DRAWN: JBP; CHECKED: ATC; DESIGNED: ATC; PROJECT: 1/10/21 1:12:00 PM; DRAWN: JBP; CHECKED: ATC; DESIGNED: ATC

NO.	DESCRIPTION	DATE

REVISIONS

PREPARED BY
 FORREST COTHRON
 250 NE 893RD AVE
 BRANFORD, FL 32008

PREPARED BY
ADAM COLLINS
 ENGINEERING INC.
 CA# 31728 - P. 386.320.7400 - WWW.COLLINSENG.COM

PROJECT
 COTHRON RESIDENCE

SHEET
 EXHIBIT B

DATE	2021.01.14
DRAWN	JBP
DESIGNED	ATC
CHECKED	ATC
JOB No.	18031