





SCALE: 1" = 300'

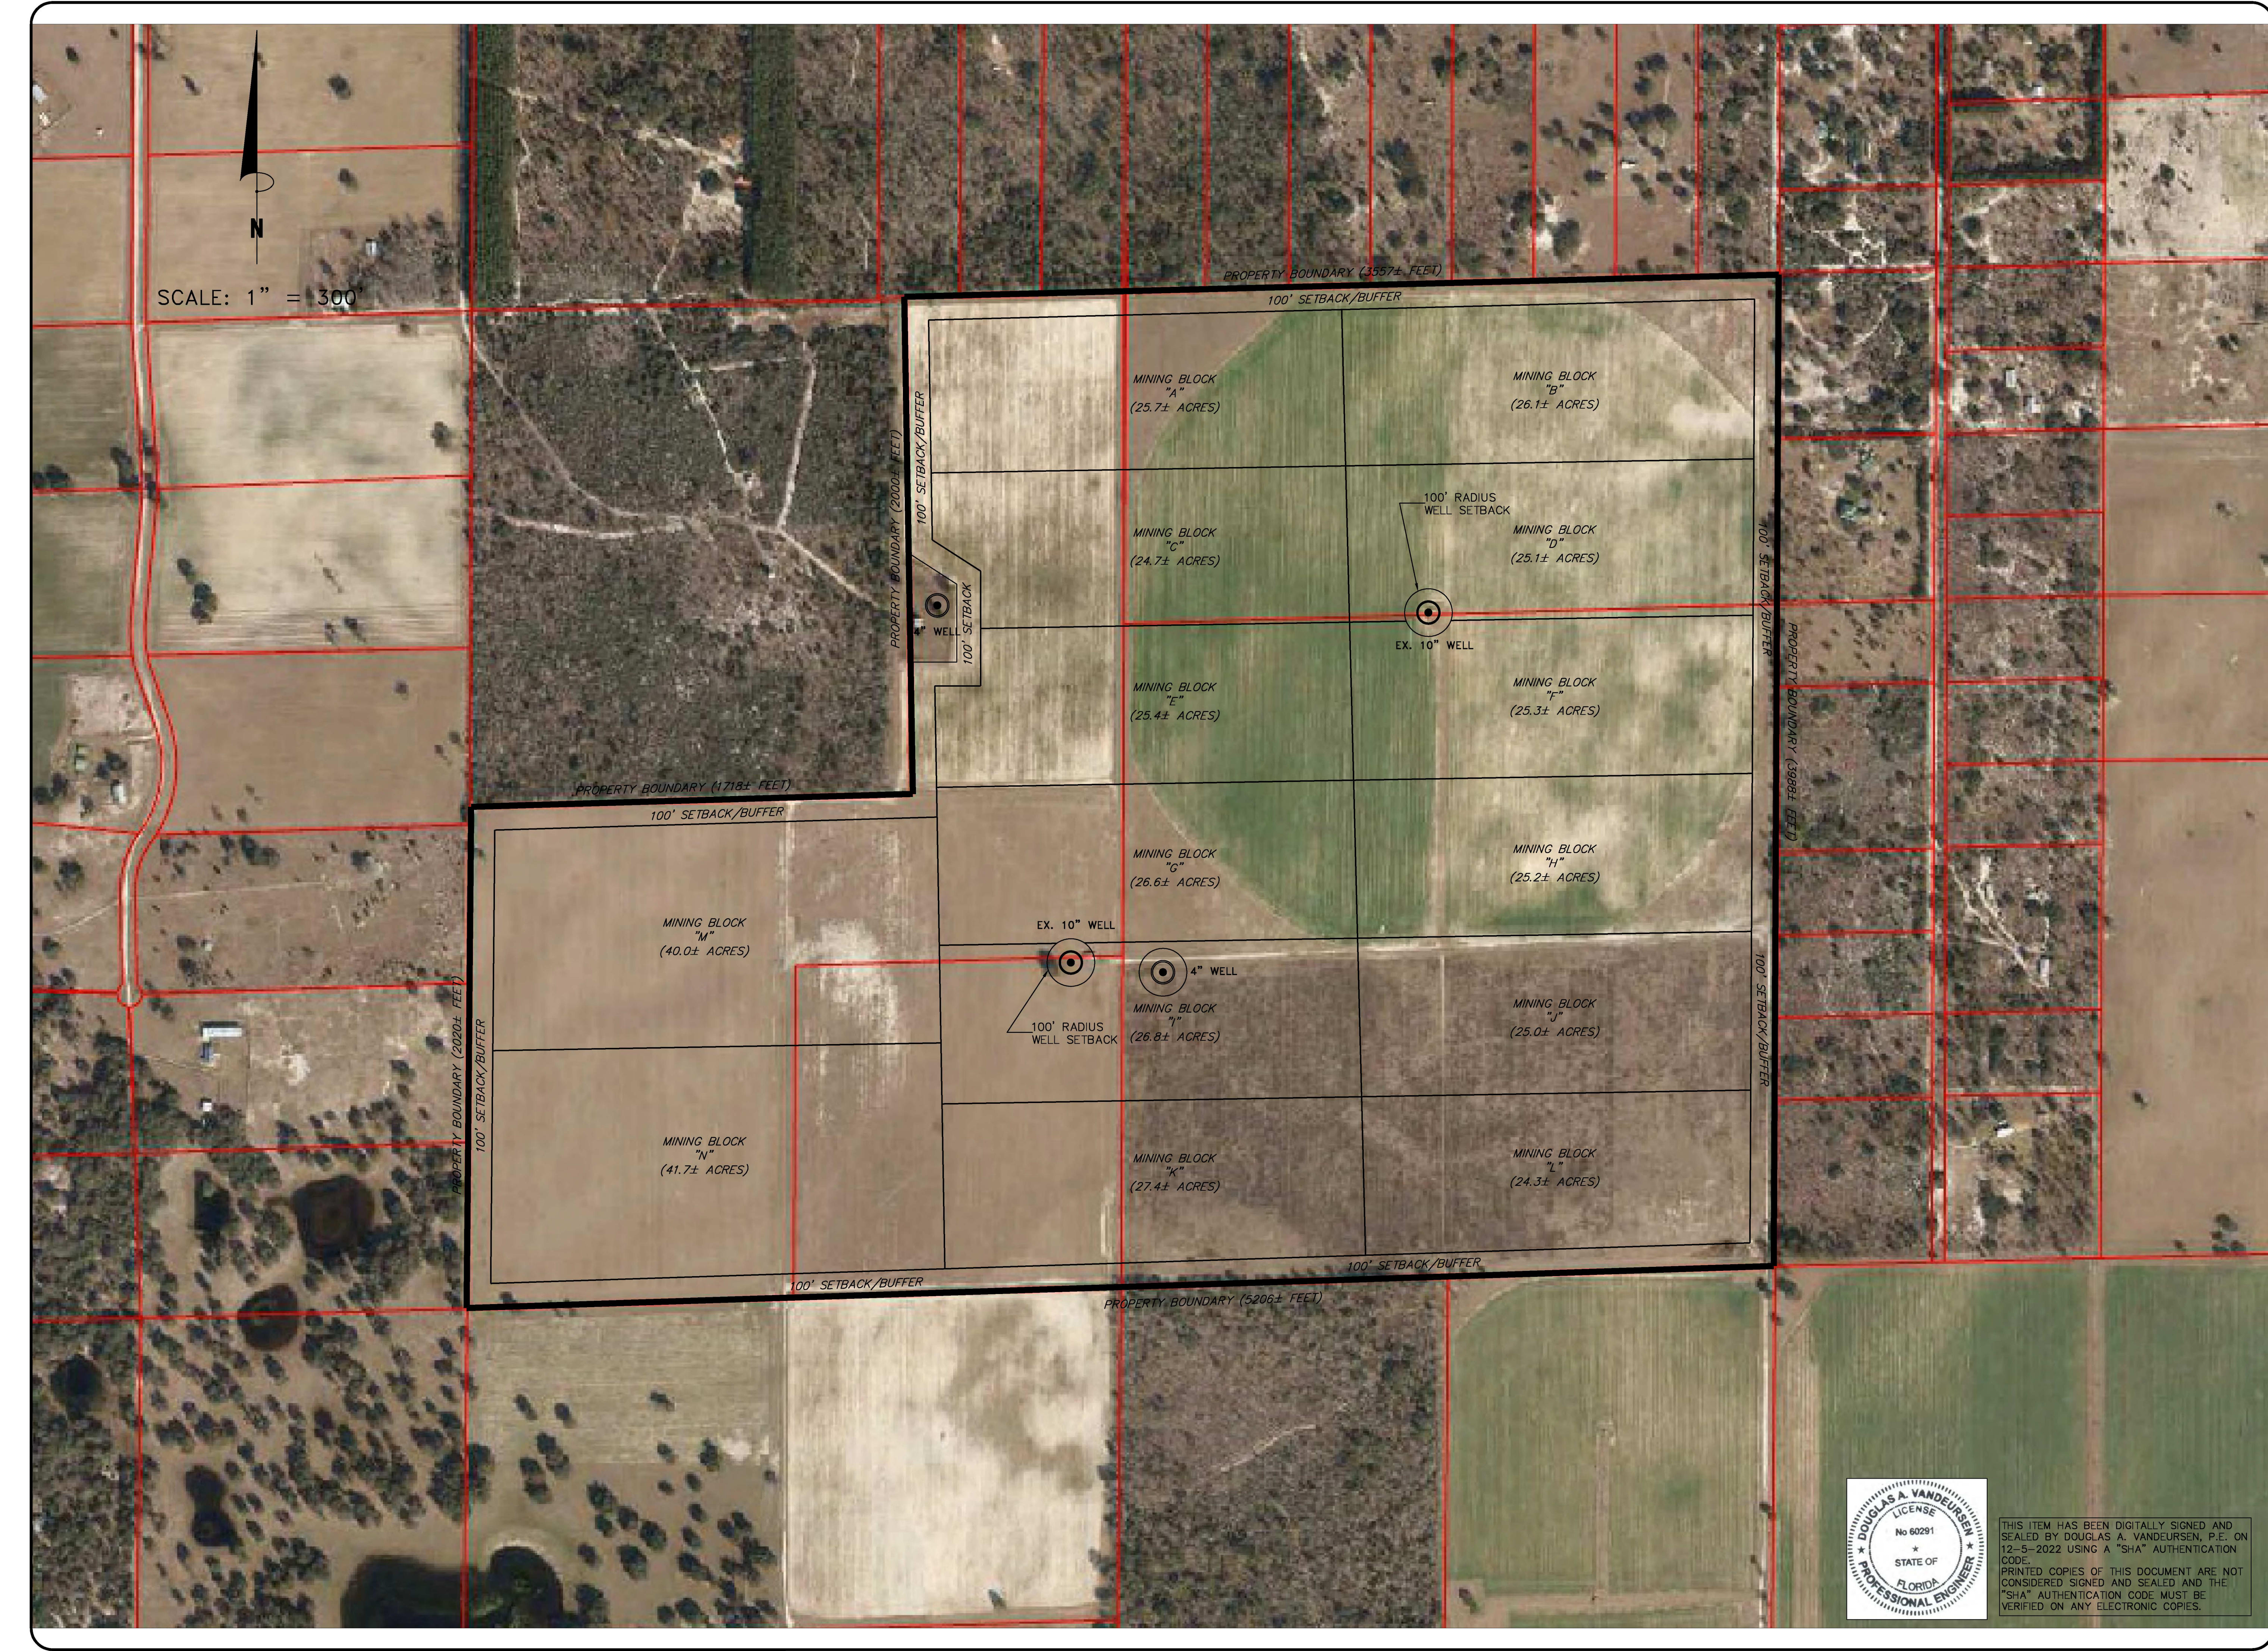

DNM ENGINEERING & ASSOCIATES, INC.
P.O. BOX 42
(352) 624-2068
OCALA, FLORIDA 34478
FAX (352) 622-6643
CAN: 9724

SITE PLAN
3RT SAND MINE
N.E. 110TH AVENUE
BRONSON, LEVY COUNTY, FLORIDA

DRN	CHK	DATE	DESCRIPTION
DAV	DAV	13 SEP 22	ORIGINAL ISSUE

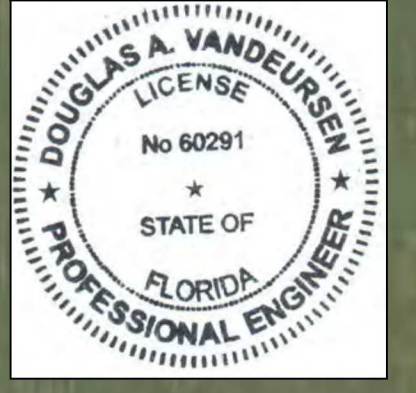

THIS ITEM HAS BEEN DIGITALLY SIGNED AND SEALED BY DOUGLAS A. VANDEURSER, P.E. ON 12-5-2022 USING A "SHA" AUTHENTICATION CODE.
PRINTED COPIES OF THIS DOCUMENT ARE NOT CONSIDERED SIGNED AND SEALED AND THE "SHA" AUTHENTICATION CODE MUST BE VERIFIED ON ANY ELECTRONIC COPIES.

Project No. 22-084

SM2