



CIVIL • AGRICULTURAL • ENVIRONMENTAL
 GA CORP# 0419099
 FL CORP# F0400002135
 P.O. Box 2830
 3005 River Pennington Road
 Valdosta, GA 31804
 Telephone: 229-253-0900
 Fax: 229-253-1942
 E-mail: lee@lea-pc.com

**OLD
 ROAD
 WIDENING
 PI#0016285**

LAND LOT 64 & 29 OF THE
 11TH LAND DISTRICT
 CITY OF VALDOSTA
 LOWMEDS COUNTY
 STATE OF GEORGIA

REVISIONS	DATE	DESCRIPTION



SCALE: 1" = 20'

DESIGNED BY: DEA

CHECKED BY: MCM



SUBMITTAL DATE: 03-24-23

JOB NO. 0026-40



GSWC LEVEL II CERT. #49262

**UTILITY PLANS
 (ROAD STA
 15+00 - 20+00)**

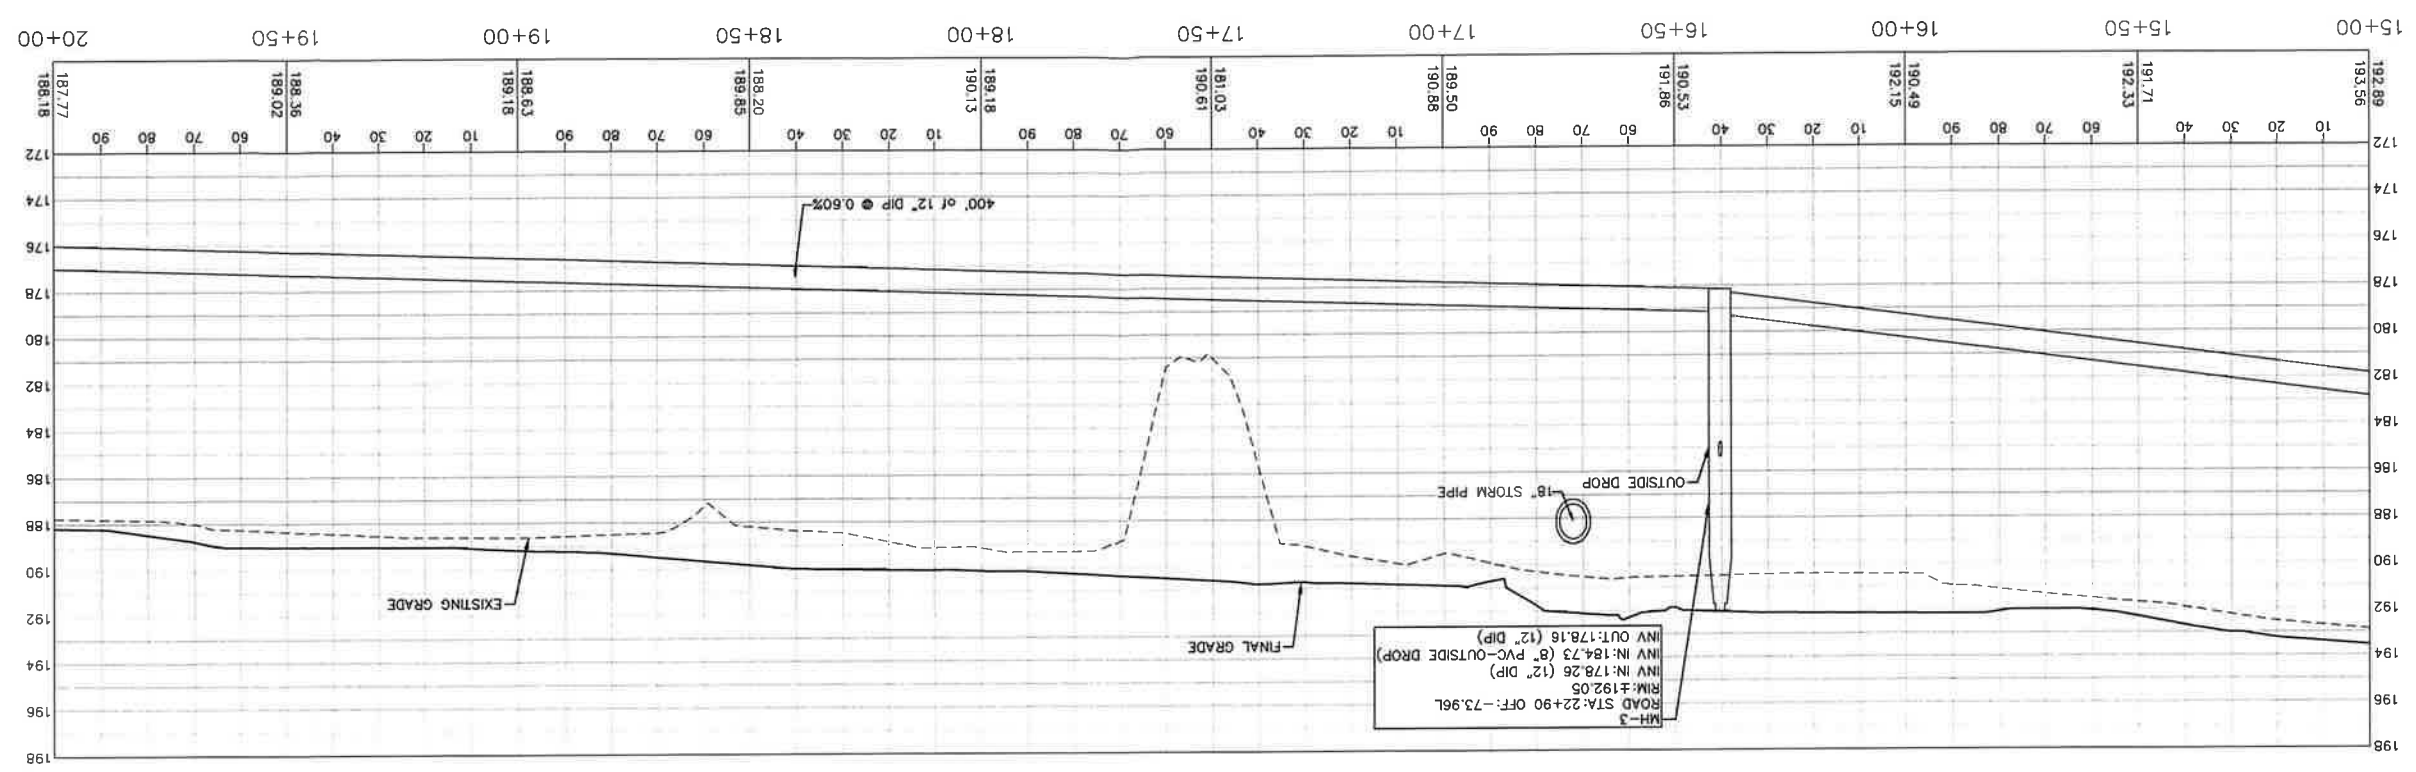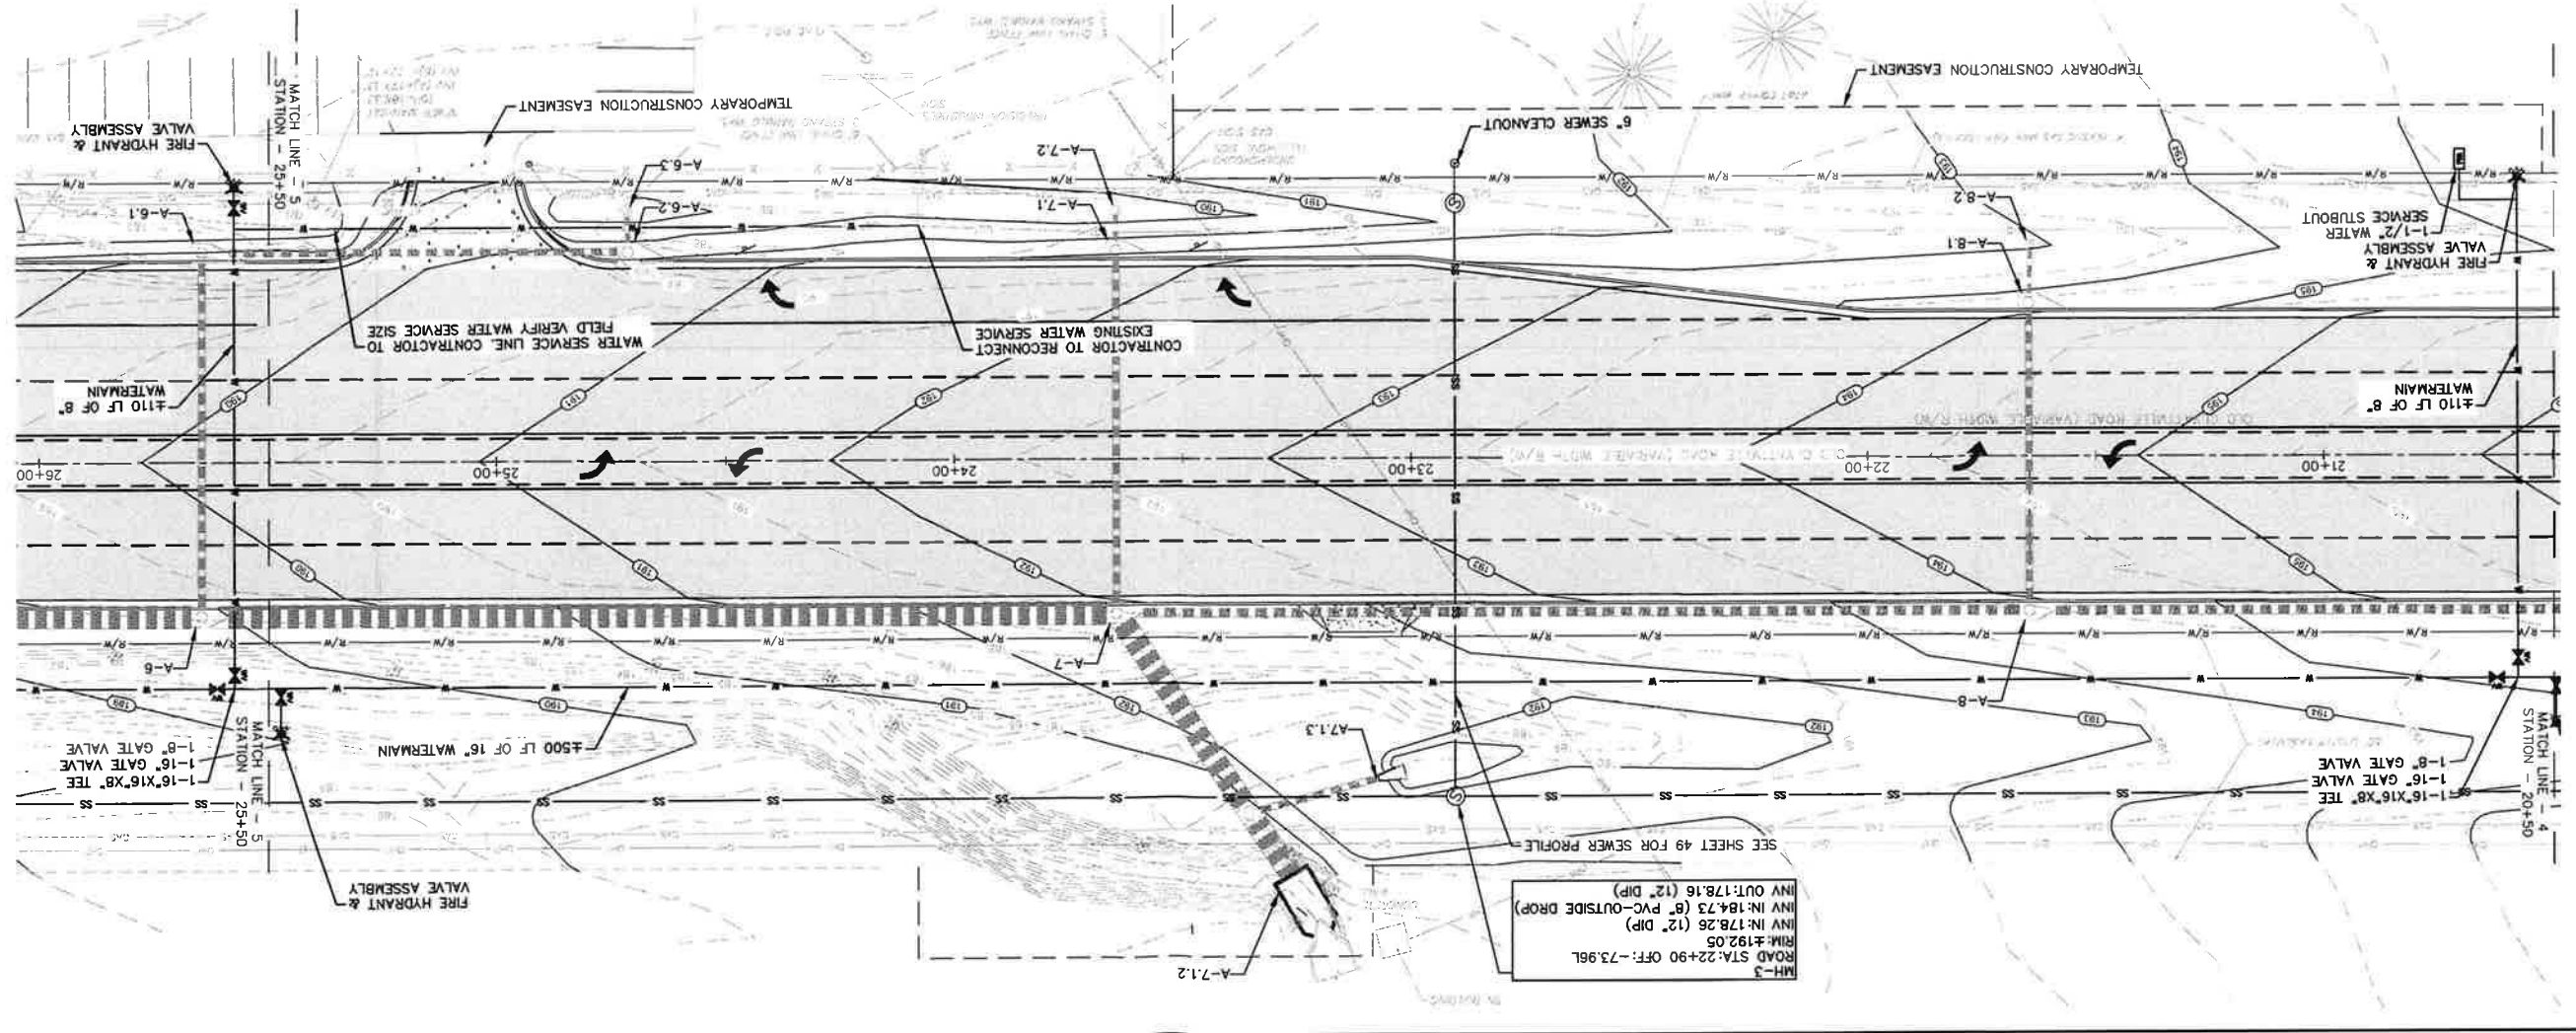

MH-3
 ROAD STA: 22+90 OFF: -73.96L
 RIM: ±192.05
 INV IN: 178.26 (12" DIP)
 INV IN: 184.73 (8" PVC-OUTSIDE DROP)
 INV OUT: 178.16 (12" DIP)

MH-3
 ROAD STA: 22+90 OFF: -73.96L
 RIM: ±192.05
 INV IN: 178.26 (12" DIP)
 INV IN: 184.73 (8" PVC-OUTSIDE DROP)
 INV OUT: 178.16 (12" DIP)