



GA CORP# 0419099
 FL CORP# F0400002135
 P.O. Box 2830
 3998 Inner Perimeter Road
 Valdosta, GA 31604
 Telephone: 229-253-0900
 Fax: 229-253-1842
 E-mail: lea@lea-pc.com


OLD CLYATTVILLE ROAD WIDENING PI#0016285

LAND LOT 64 & 29 OF THE
 11TH LAND DISTRICT
 CITY OF VALDOSTA
 LOWNDES COUNTY
 STATE OF GEORGIA

REVISIONS

DATE	DESCRIPTION

GRAPHIC SCALE

 

(IN FEET)
 1 INCH = 20 FEET



SCALE: 1"=20'


DESIGNED BY: DEA

CHECKED BY: MCM

SUBMITTAL DATE: 09-28-23

JOB NO. 0026-40

THESE DRAWINGS ARE THE PROPERTY OF THE ENGINEER AND MAY NOT BE REPRODUCED OR REUSED WITHOUT PERMISSION AND CREDIT. © LEA, PC 2023


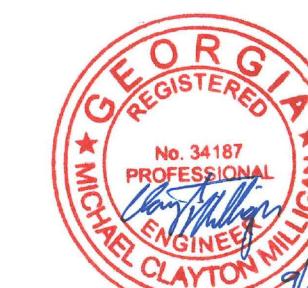


GSWCC LEVEL II CERT. #49262

ESPC PLAN
 (STA 10+50 - 20+50)

54-003

71 OF 74 SHEETS

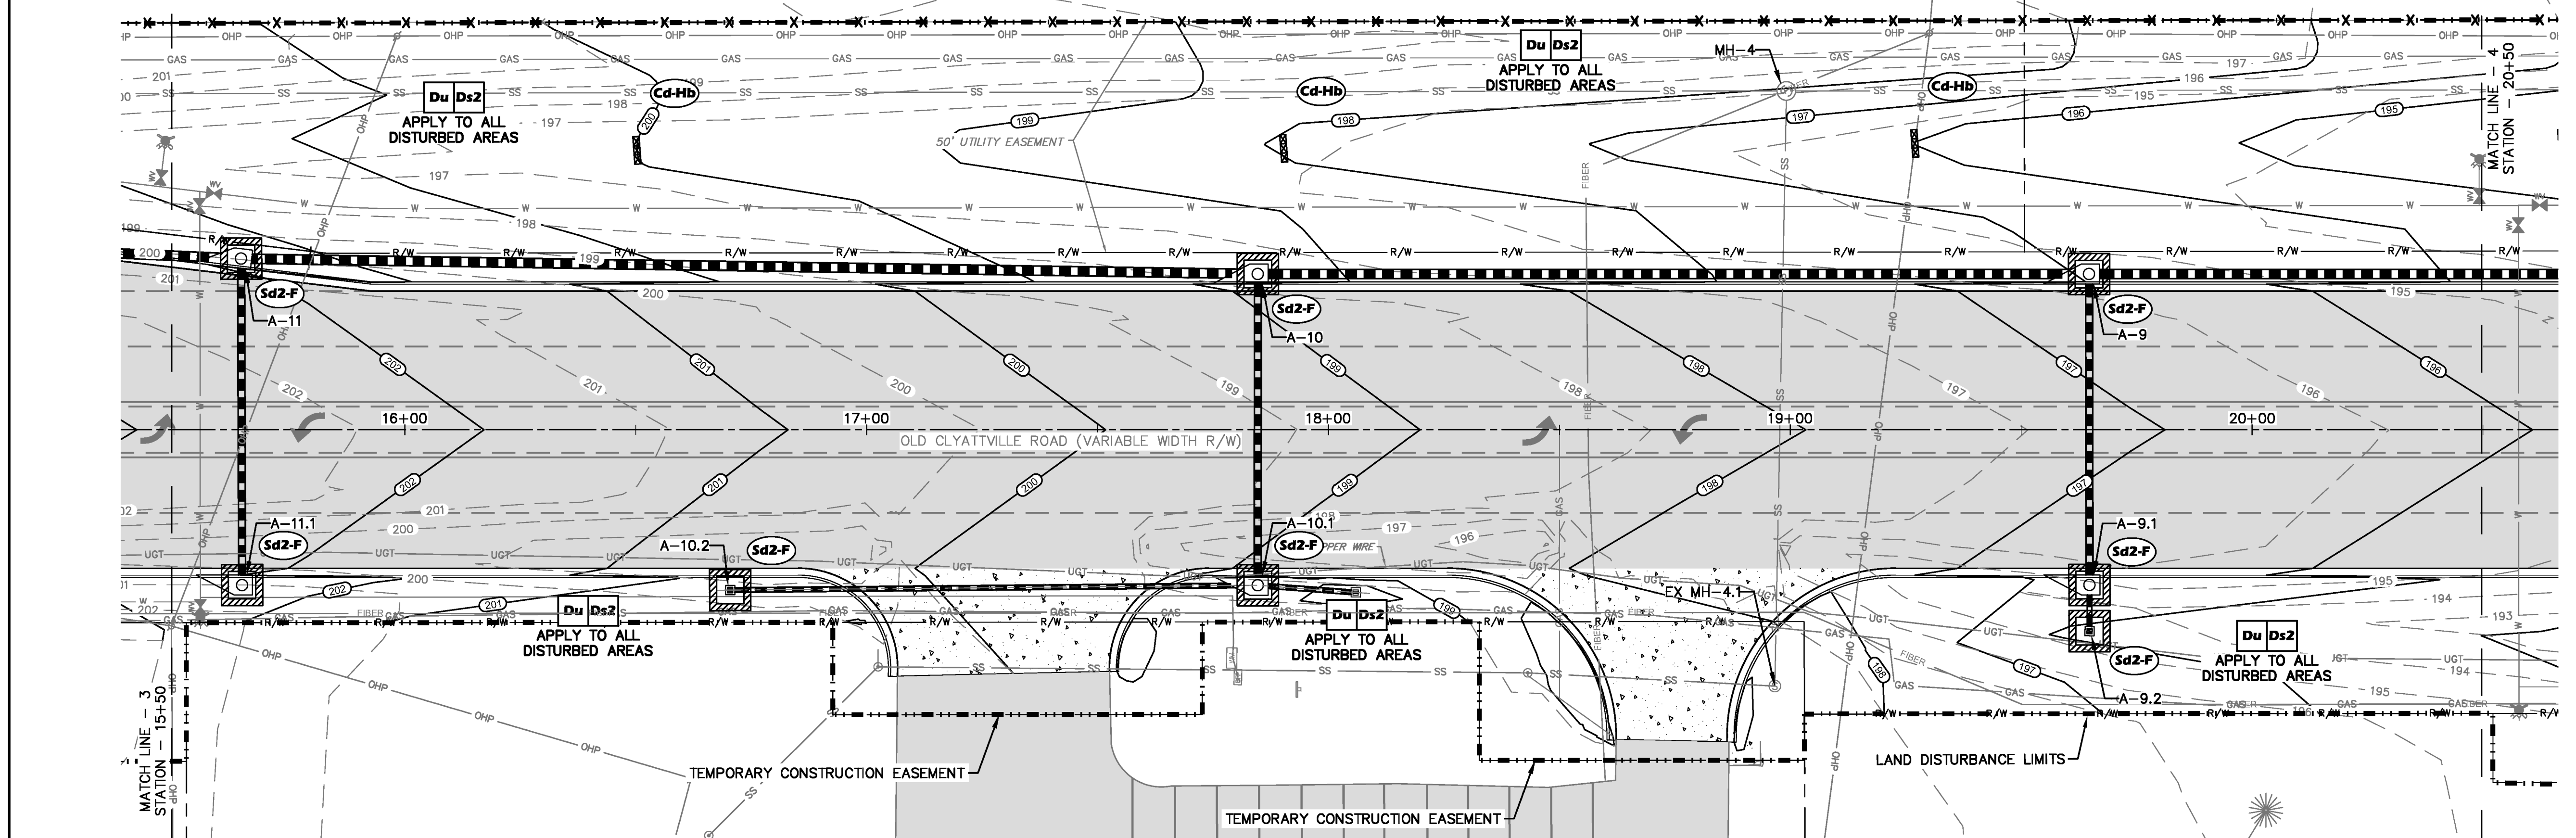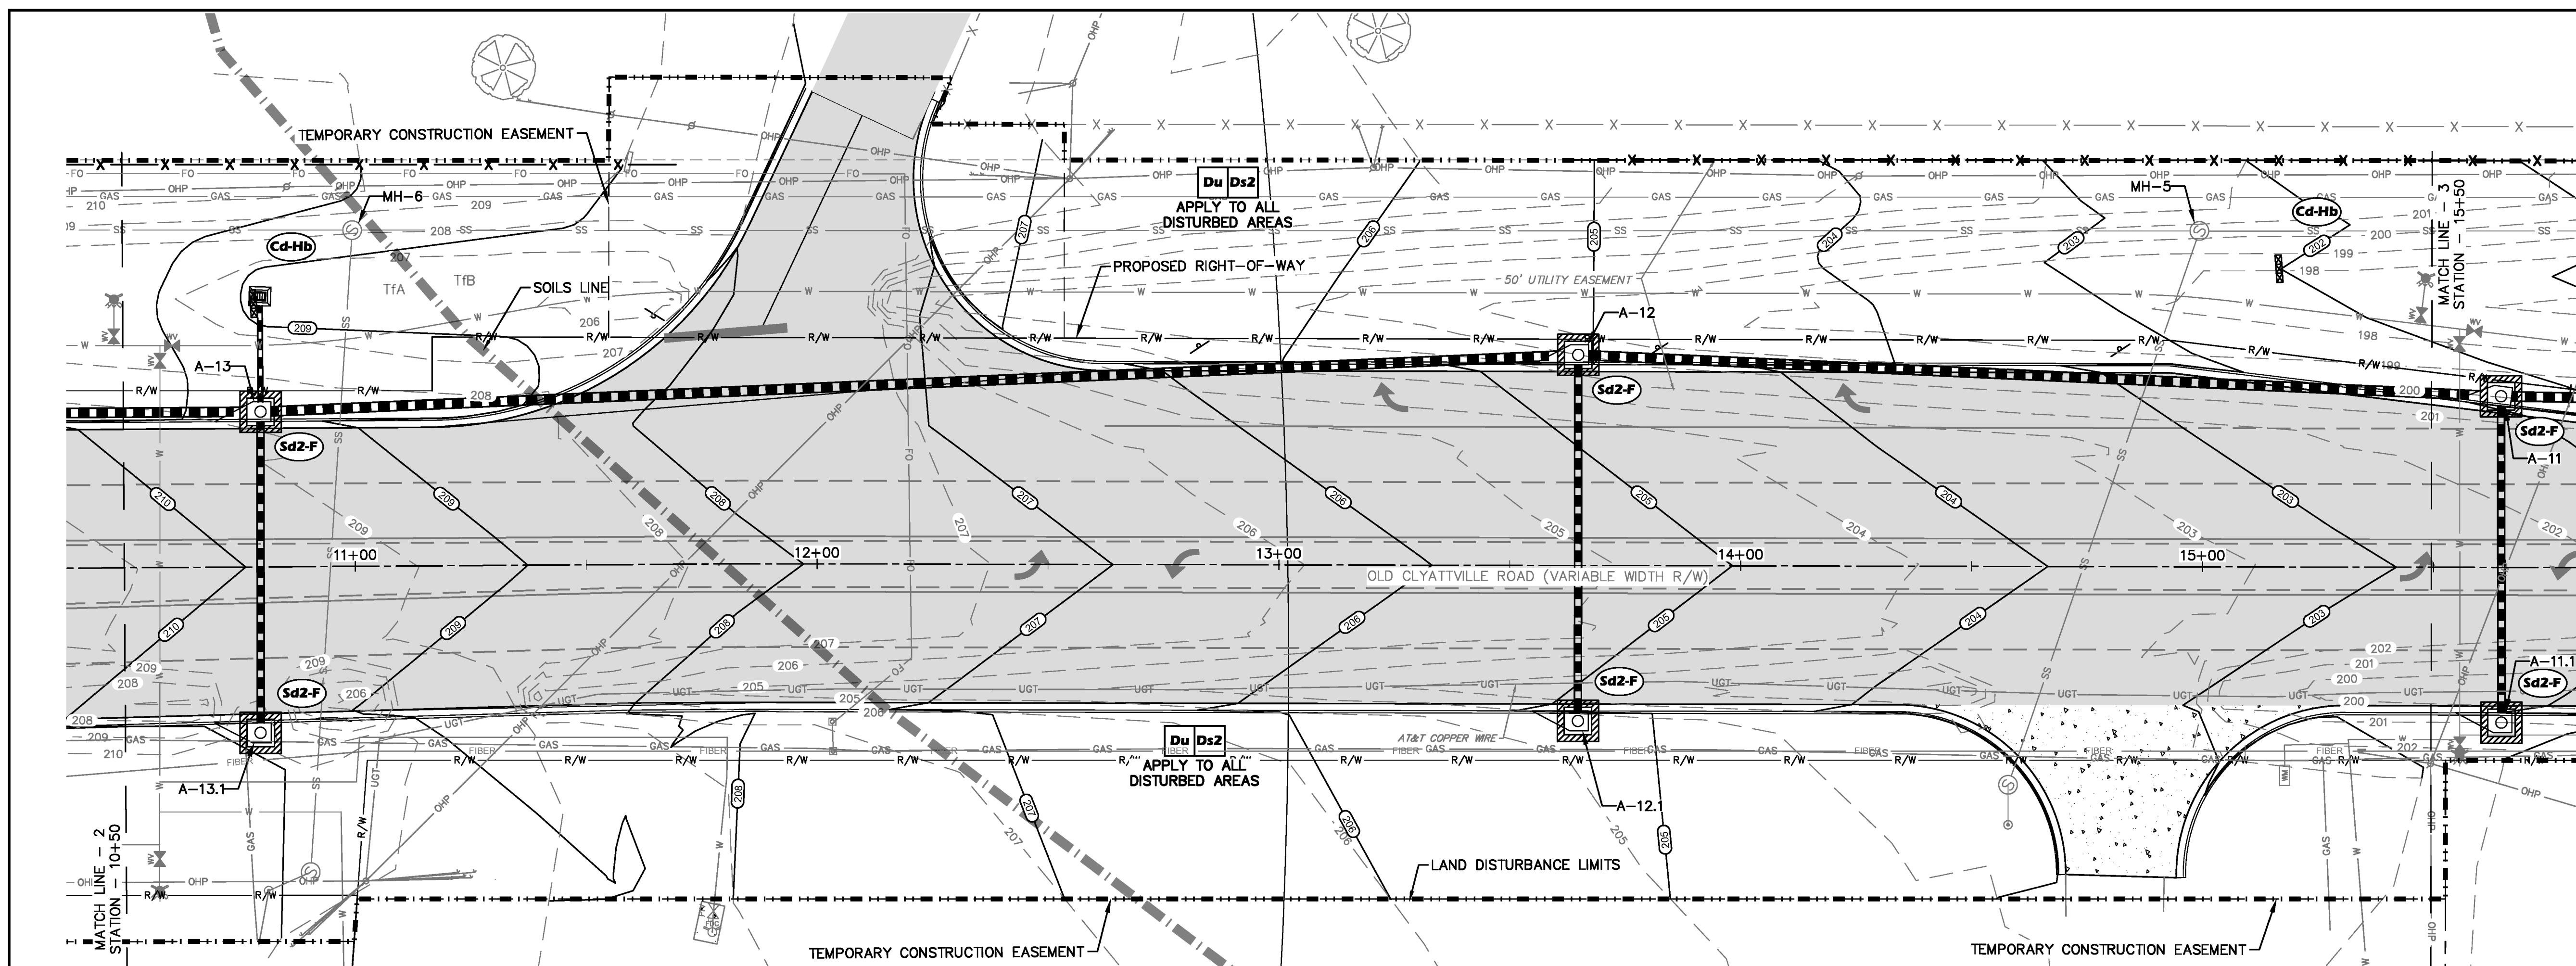

S:\0026-40 (City of Valdosta, Old Clyattville Road Widening)\DWG-PRODUCTION\54-Erosion Control Plan.dwg 10/7/2023 10:20 AM