



CIVIL * AGRICULTURAL * ENVIRONMENTAL
GA CORP# 0419099
FL CORP# F0400002135
P.O. Box 2830
3898 New Pennington Road
Valdosta, GA 31604
Telephone: 229-253-0900
Fax: 229-253-1942
E-mail: lea@lea-ga.com

OLD CRYATVILLE ROAD WIDENING
PI#0016285
LAND LOT 66 & 29 OF THE
CITY OF VALDOSTA
LOWMEDES COUNTY
STATE OF GEORGIA

REVISIONS	DATE	DESCRIPTION





SCALE: 1"=20'
DESIGNED BY: DEFA
CHECKED BY: MCM
SUBMITTAL DATE: 03-24-23
JOB NO. 0026-40



GSWC LEVEL II CERT. #49262
UTILITY PLANS
(ROAD STA 20+00 -
END)

24-005
47 OF 74 SHEETS

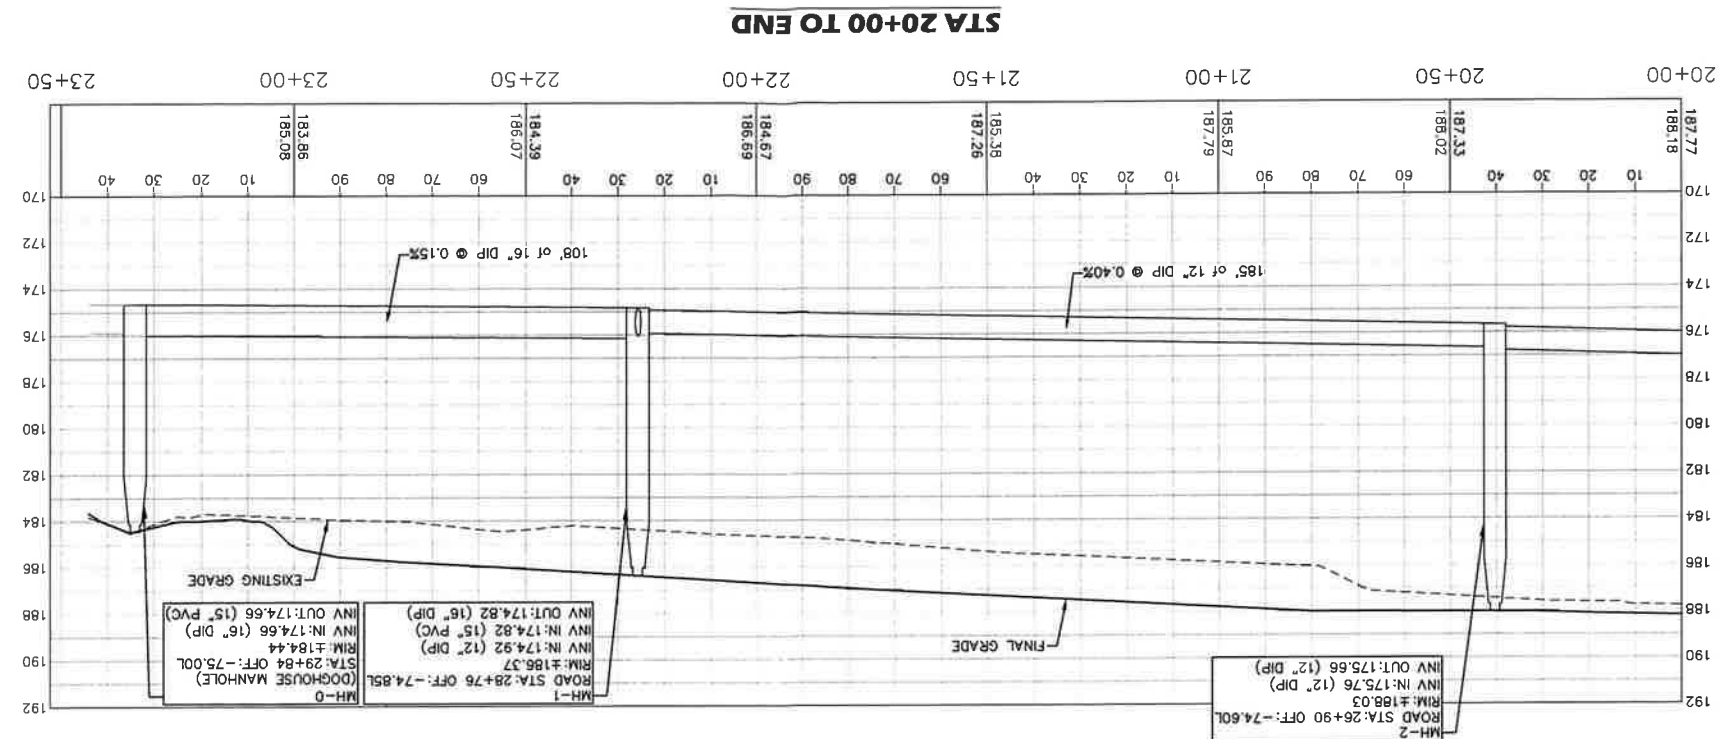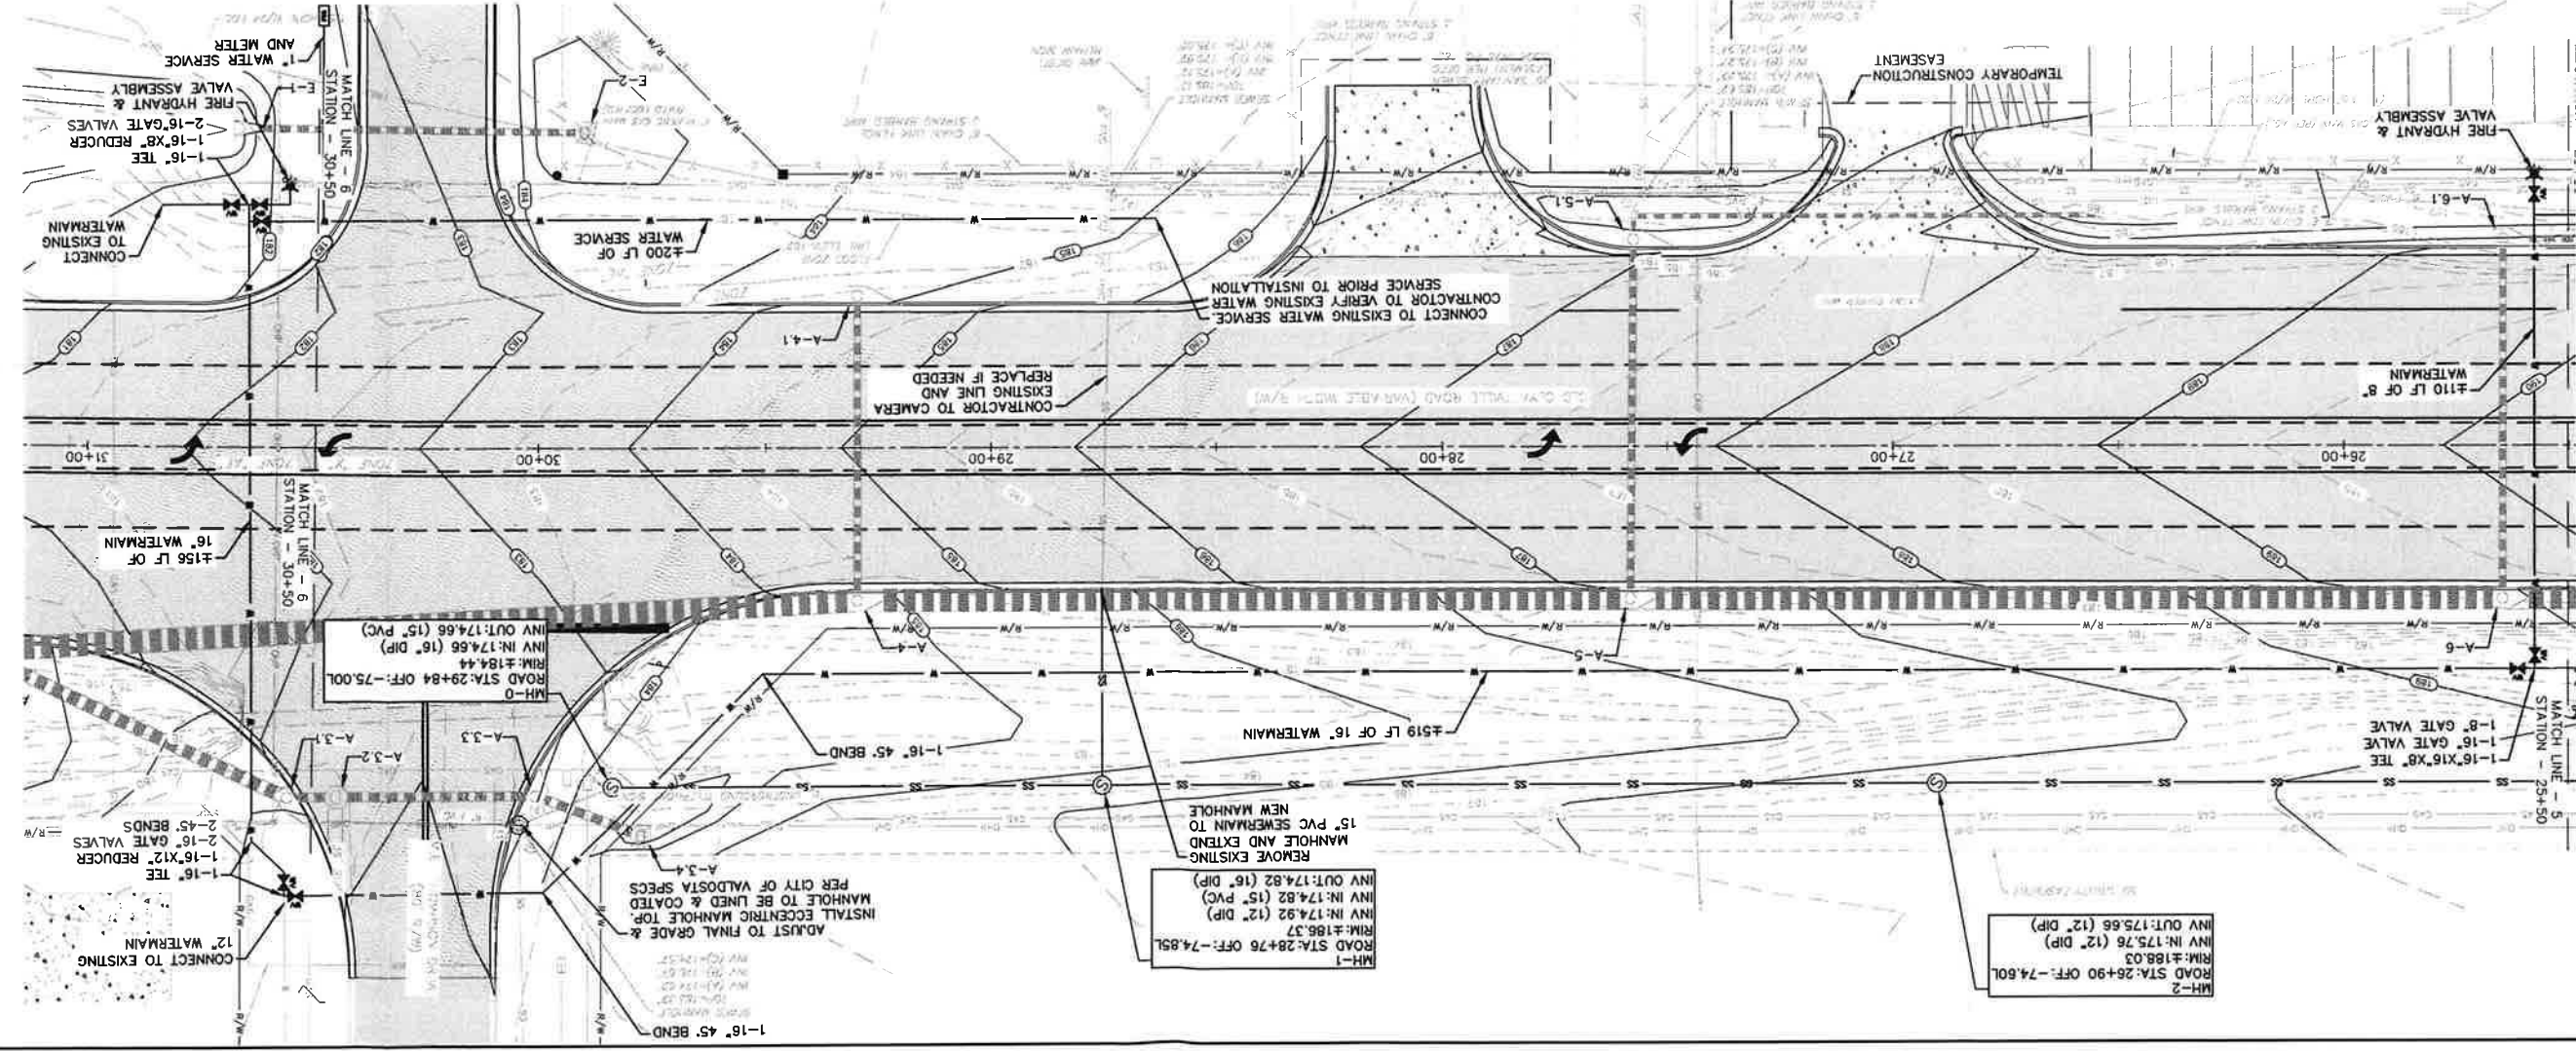

5: \voadr-40 - City of Valdosta, GA - Civil - Road Widening - Utility Plans - 6/17/2023 2:23 PM