

FIGURE 5: PROCESS FLOW DIAGRAM
TWIN PINES MINERALS
ST. GEORGE, CHARLTON COUNTY, GEORGIA

DRAWN BY: DEK
CHECKED BY: SGR
DRAWING DATE: 6/18/2020
REVISION DATE: N/A
TTL JOB NO.: 000180200804.00
APPROX. SCALE:

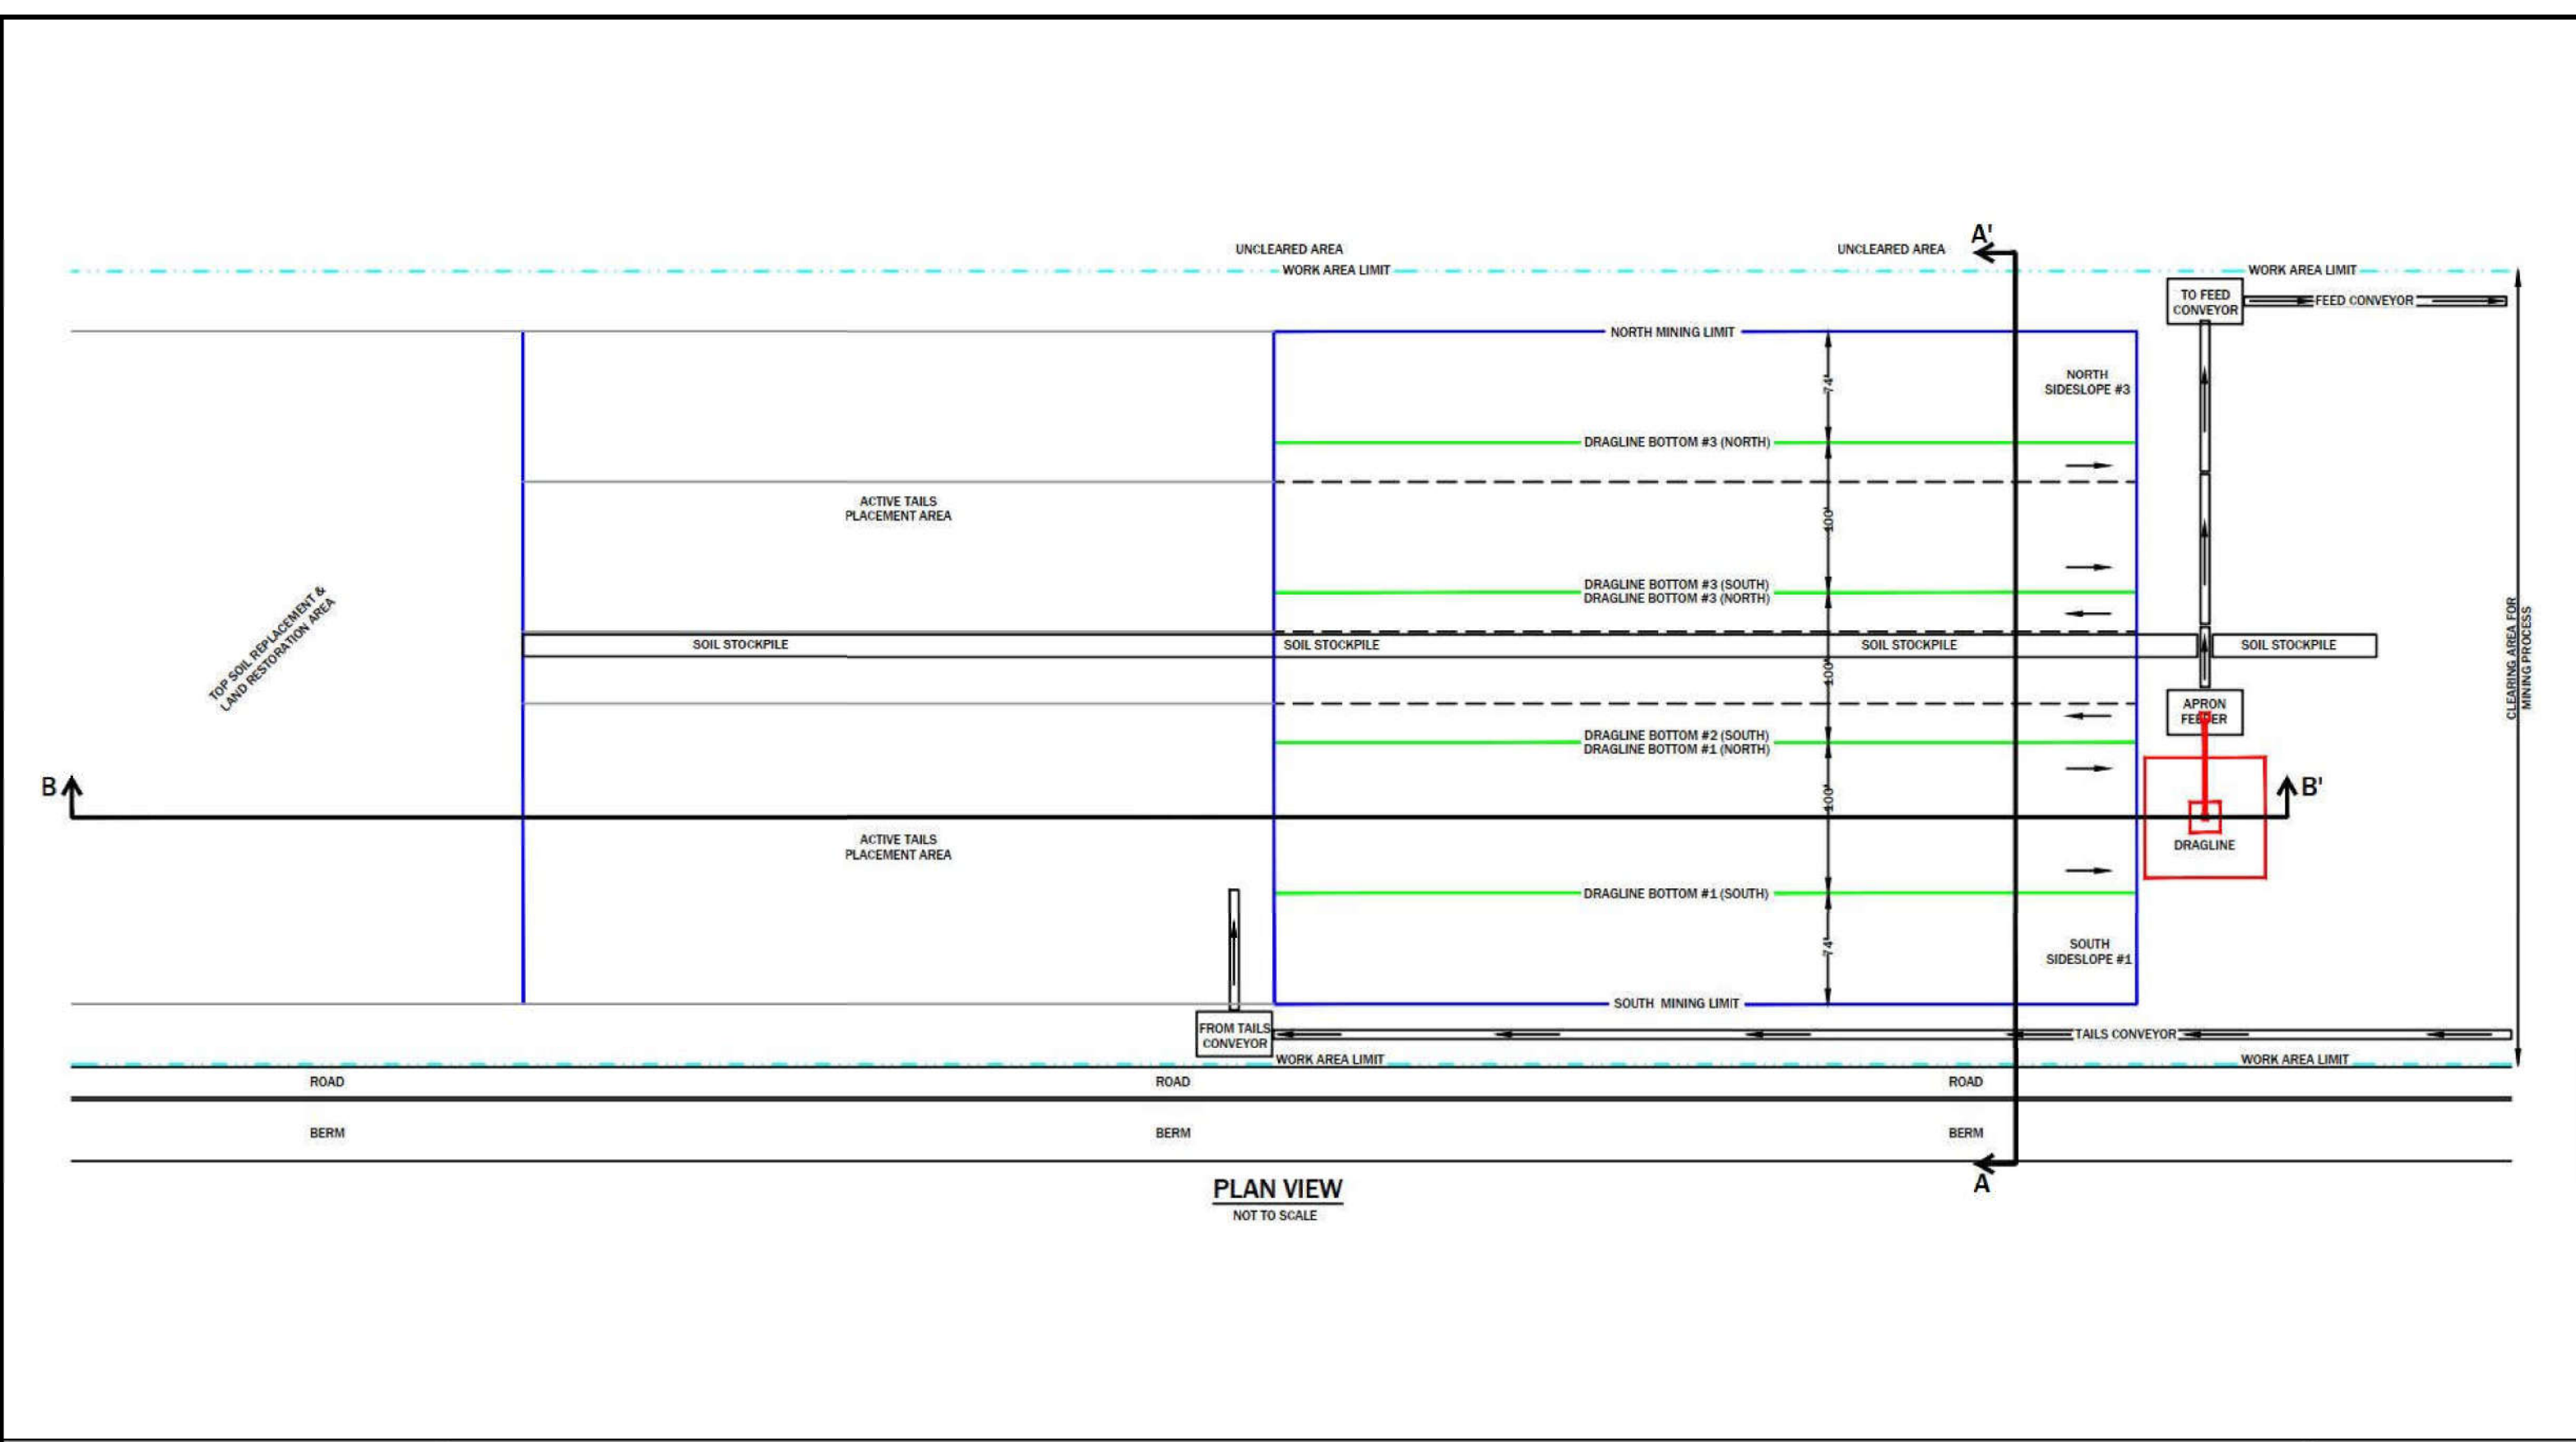


FIGURE 6A: MINING PLAN VIEW (TYPICAL)
TWIN PINES MINERALS
ST. GEORGE, CHARLTON COUNTY, GEORGIA

DRAWN BY: DEK
CHECKED BY: SGR
DRAWING DATE: 6/18/2020
REVISION DATE: N/A
TTL JOB NO.: 000180200804.00
APPROX. SCALE:

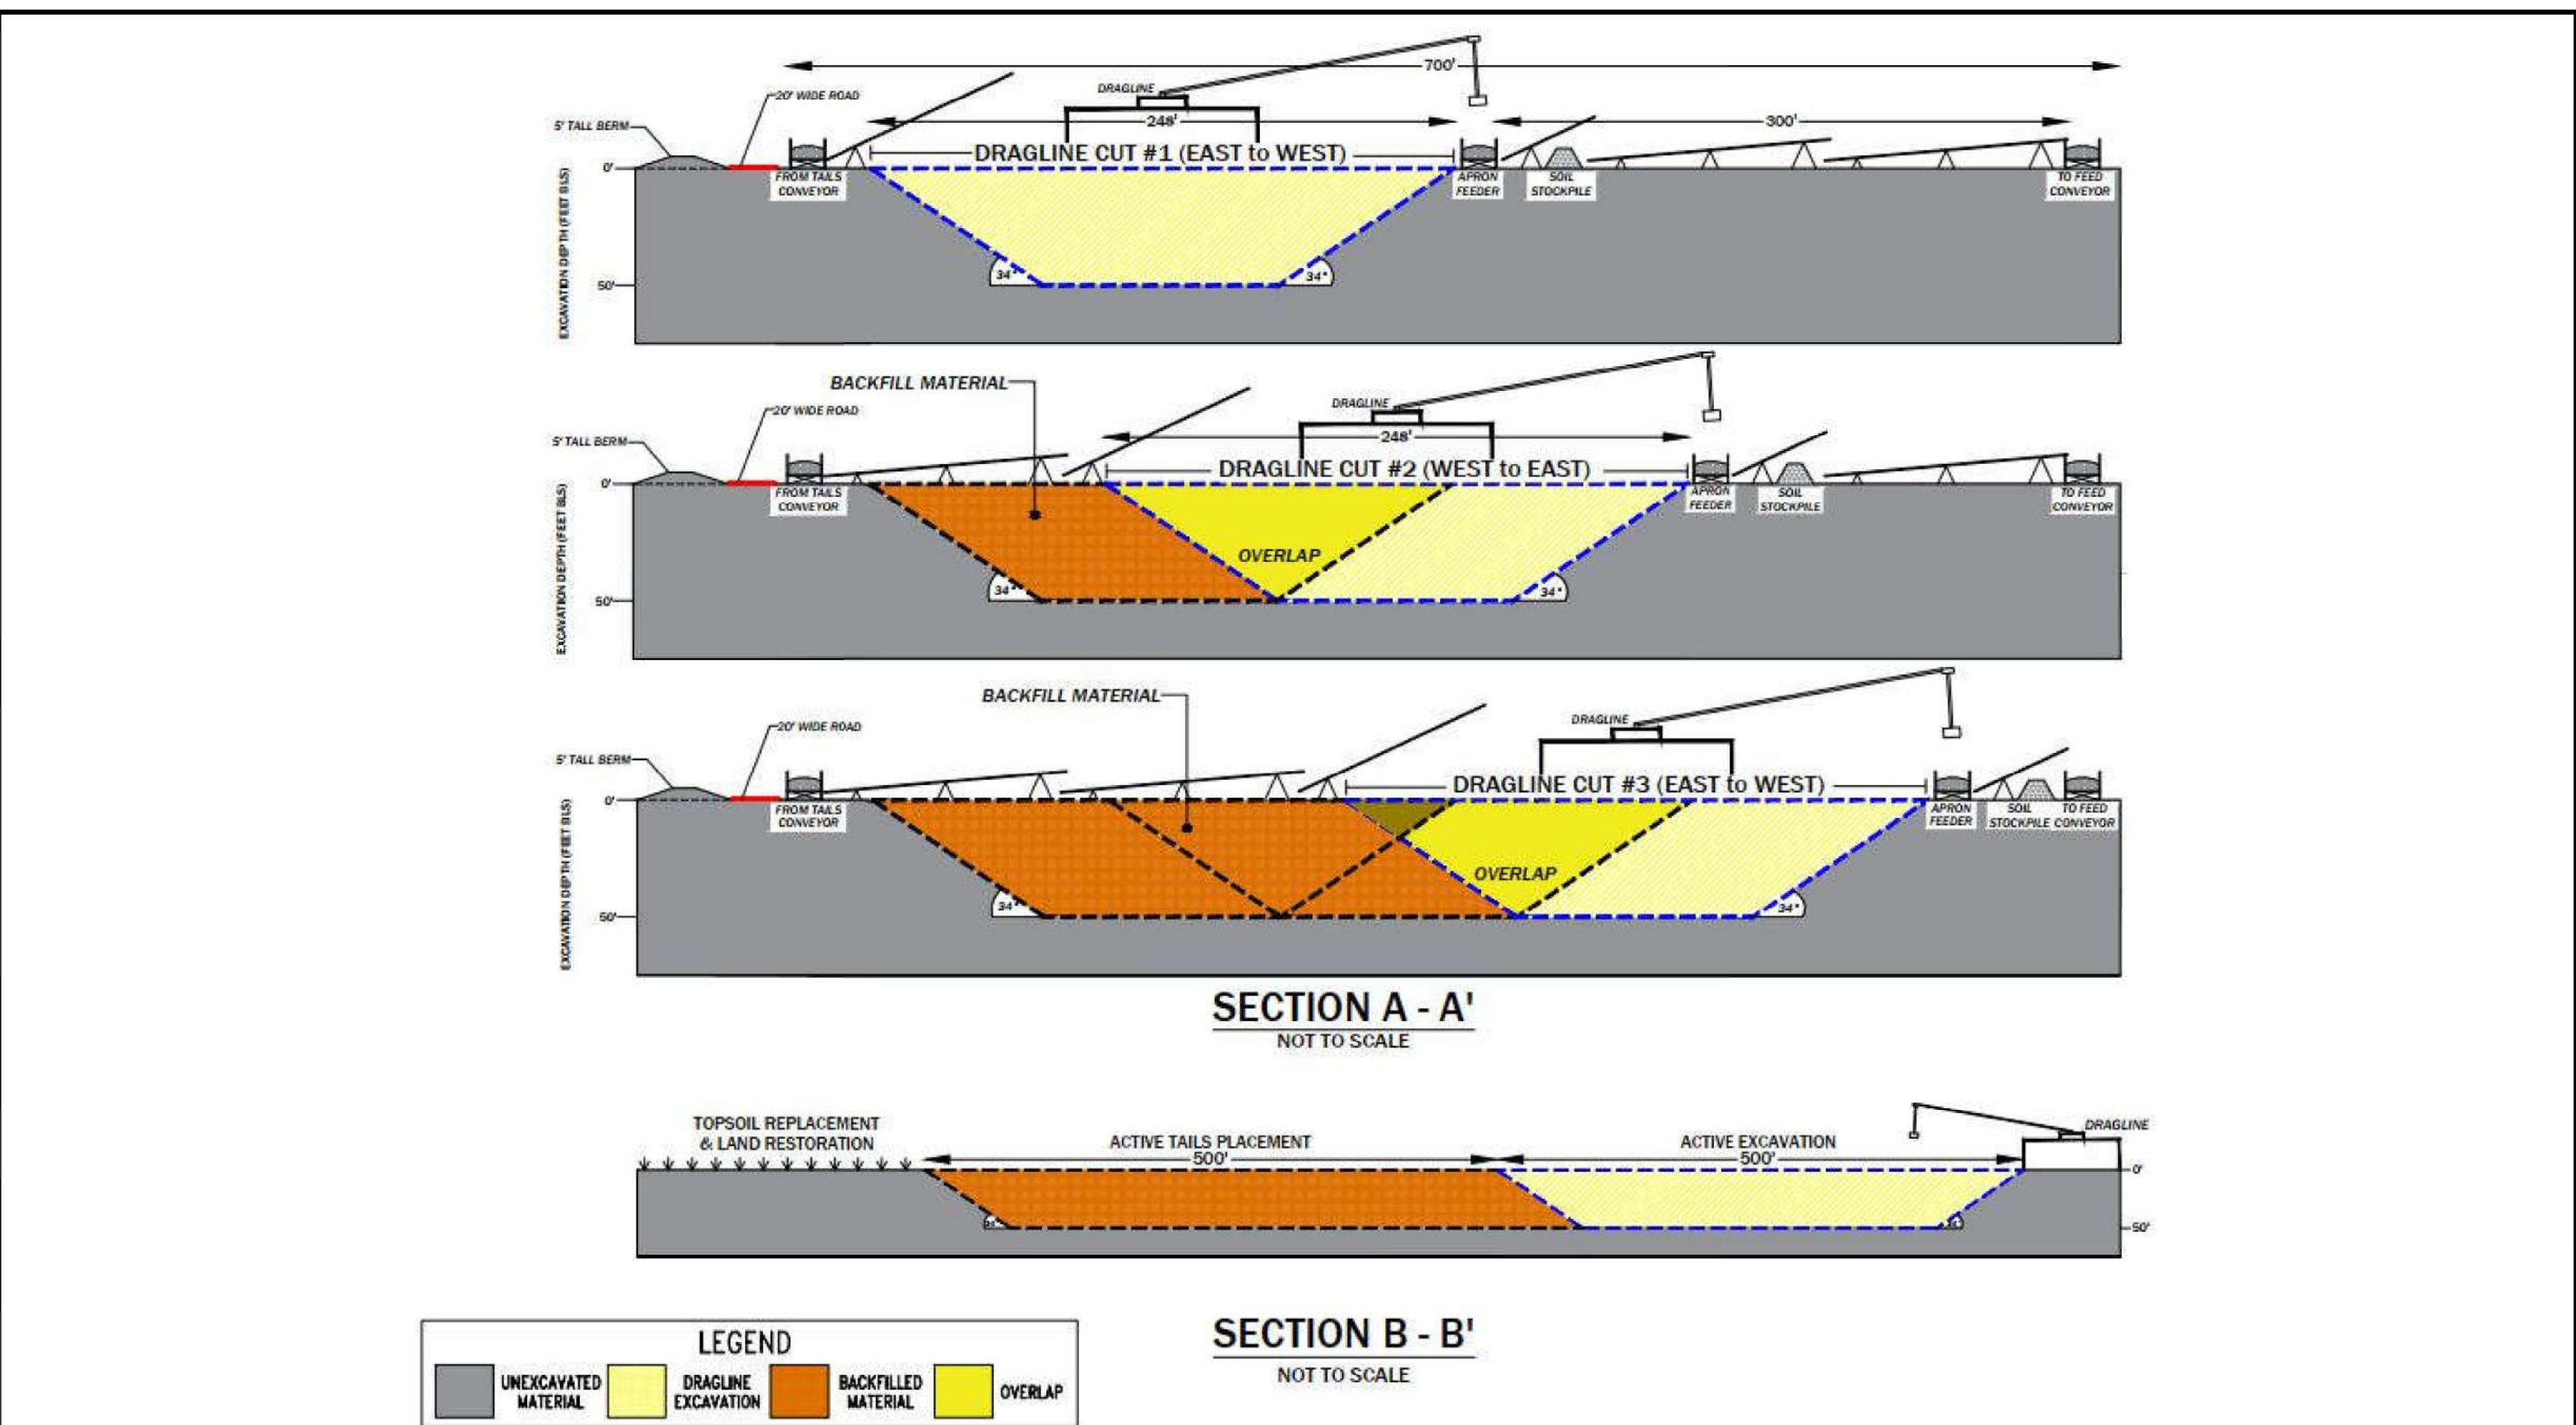


FIGURE 6B: MINING PROFILE/CROSS-SECTION (TYPICAL)
TWIN PINES MINERALS
ST. GEORGE, CHARLTON COUNTY, GEORGIA

DRAWN BY: DEK
CHECKED BY: SGR
DRAWING DATE: 6/18/2020
REVISION DATE: N/A
TTL JOB NO.: 000180200804.00
APPROX. SCALE:

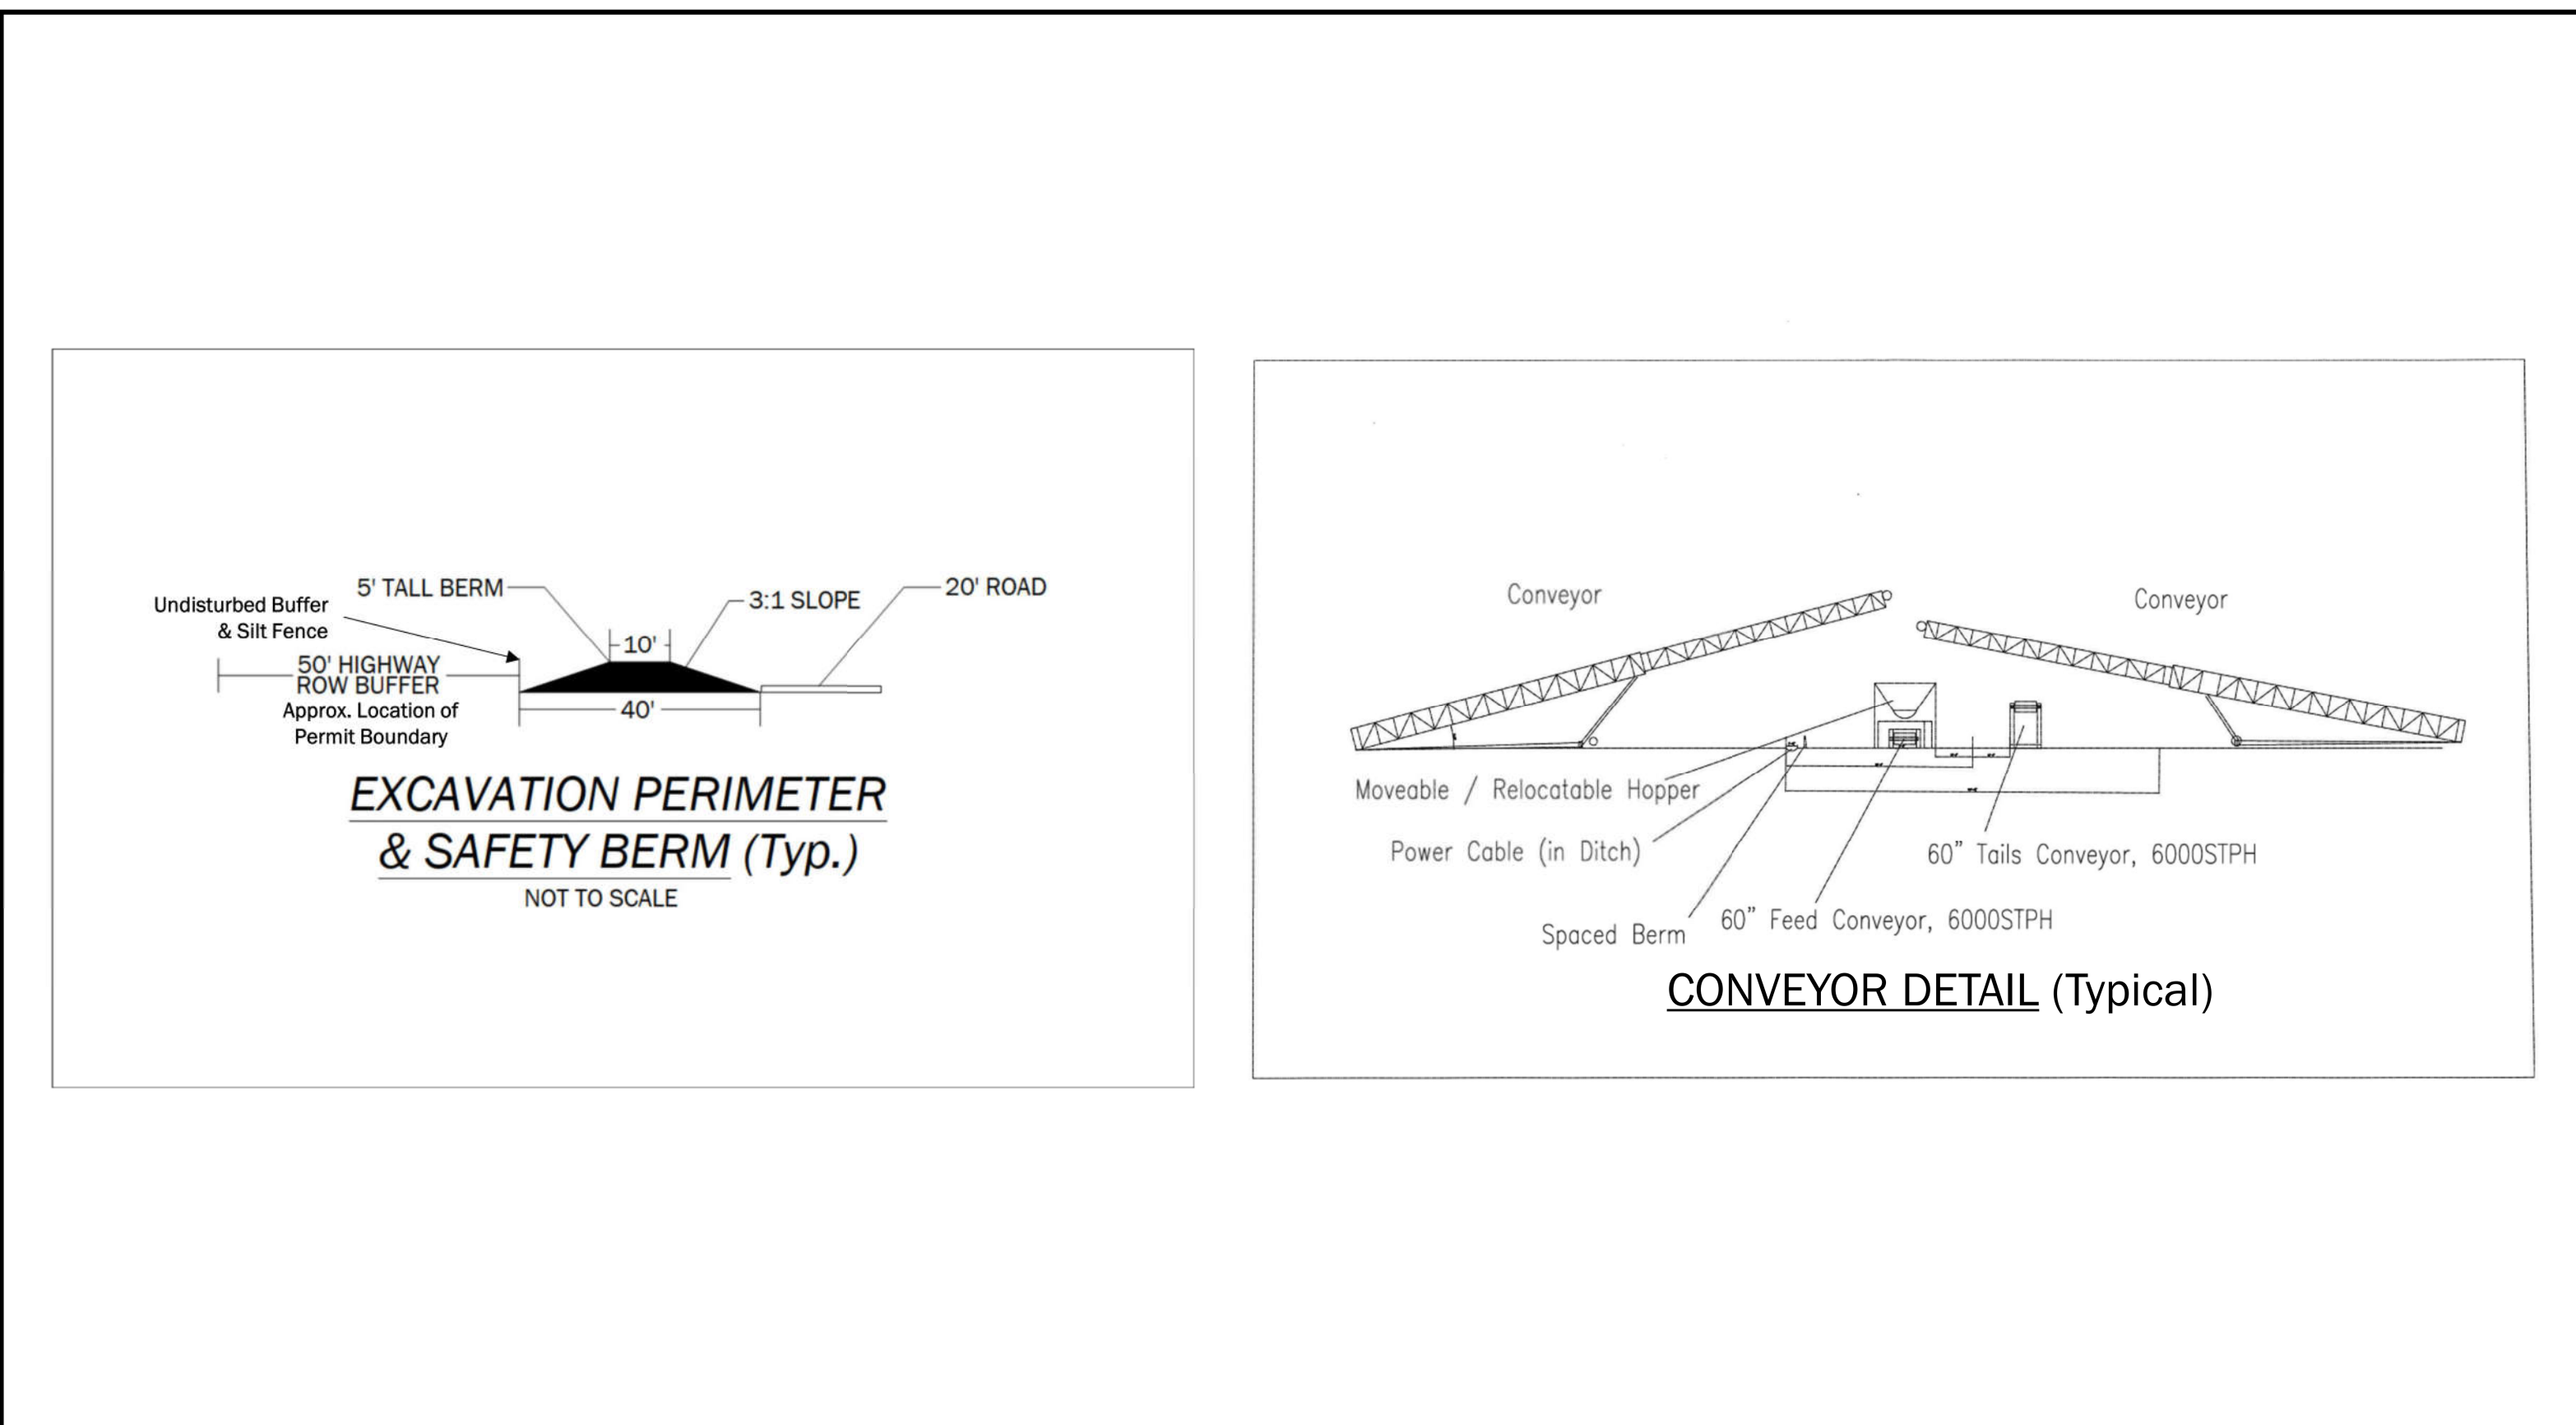


FIGURE 6C: MINING DETAILS (TYPICAL)
TWIN PINES MINERALS
ST. GEORGE, CHARLTON COUNTY, GEORGIA

DRAWN BY: DEK
CHECKED BY: SGR
DRAWING DATE: 6/18/2020
REVISION DATE: N/A
TTL JOB NO.: 000180200804.00
APPROX. SCALE:

