


LEGEND


PROJECT BOUNDARY	---
GIS PARCEL LINES	---
ELECTRICAL (OVERHEAD)	OHE
DRAINAGE AREA BOUNDARY	DA
SILT FENCE	SF
COMPOST FILTER SOCK	24" FS
6 FT WILDLIFE PERMEABLE FENCING	---
DRAINAGE FLOW DIRECTION ARROW	→
NW WETLANDS	Light Blue
DELIMITED WETLANDS	Dark Blue
ESTIMATED NJ WETLANDS	Orange
DELIMITED NJ WETLANDS	Purple

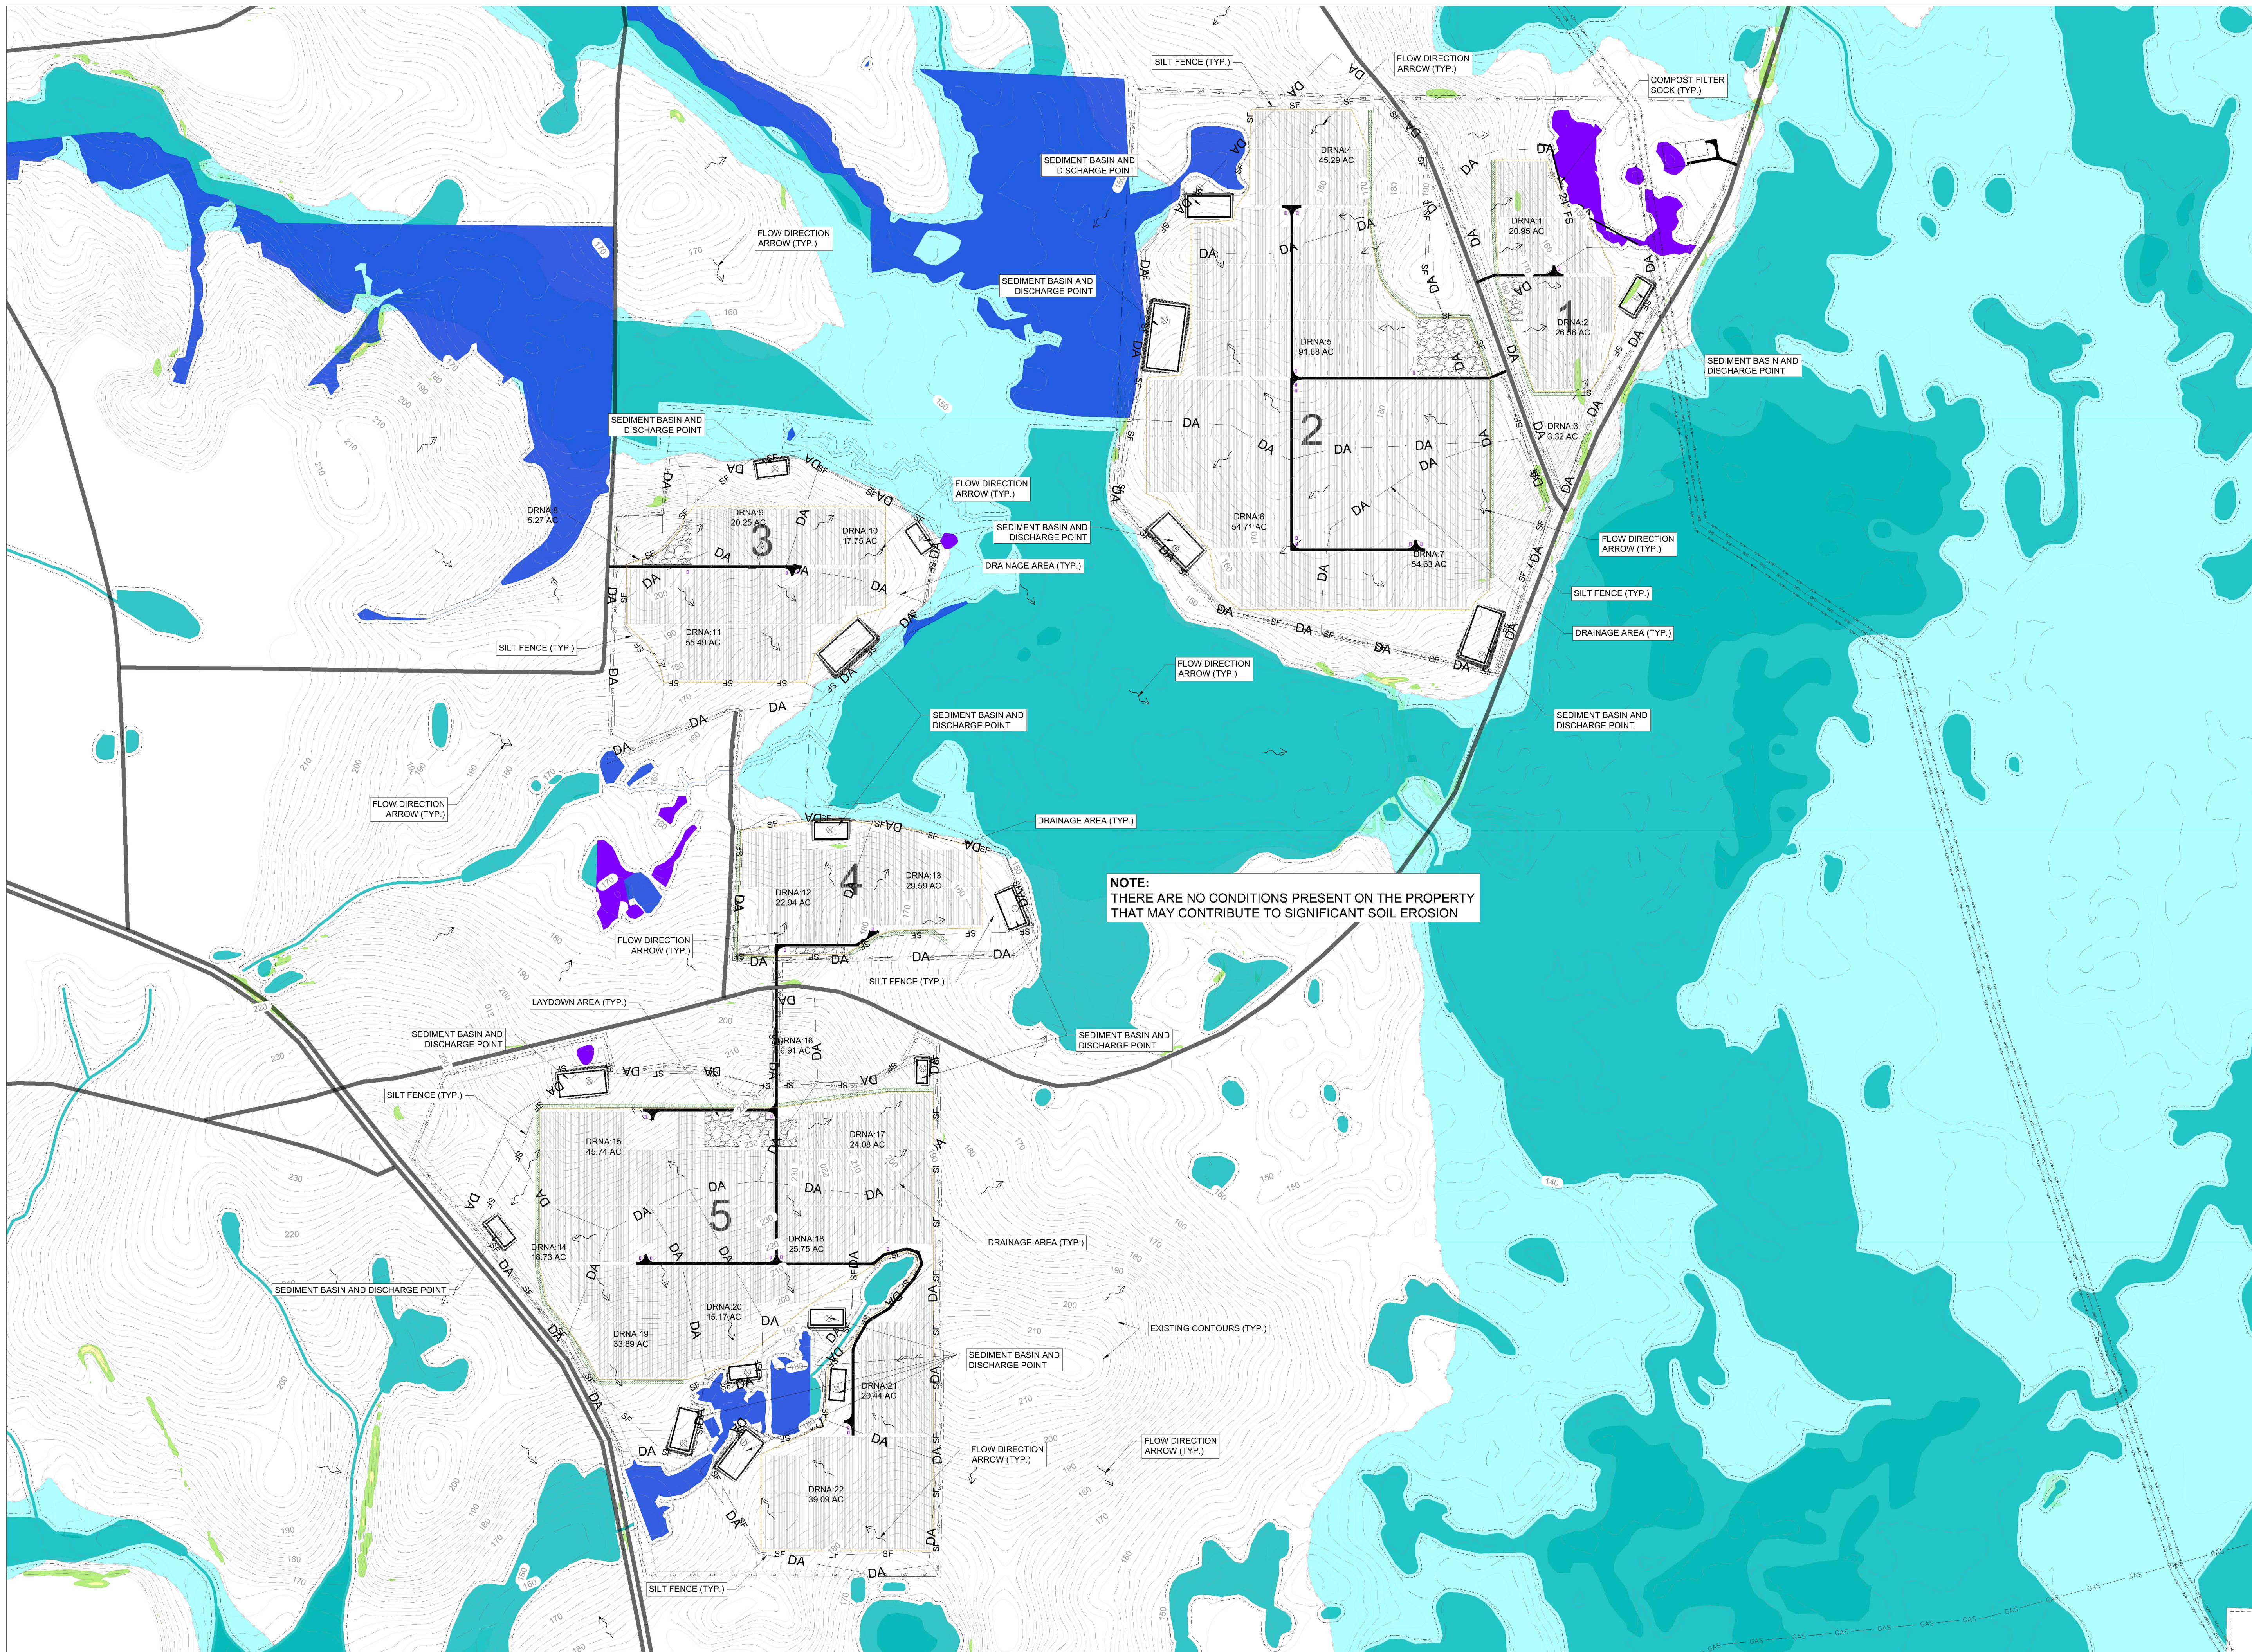


SHEET NAME:

EROSION CONTROL PLAN

NORTH
N

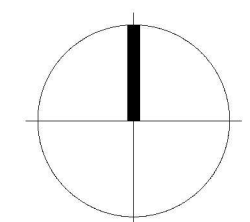

GRAPHIC SCALE

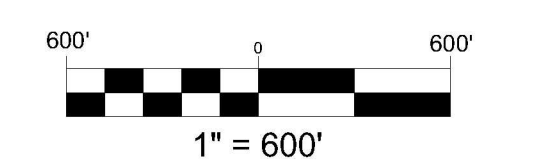

SHEET NUMBER:

ZPP-103