

SCOE NMP

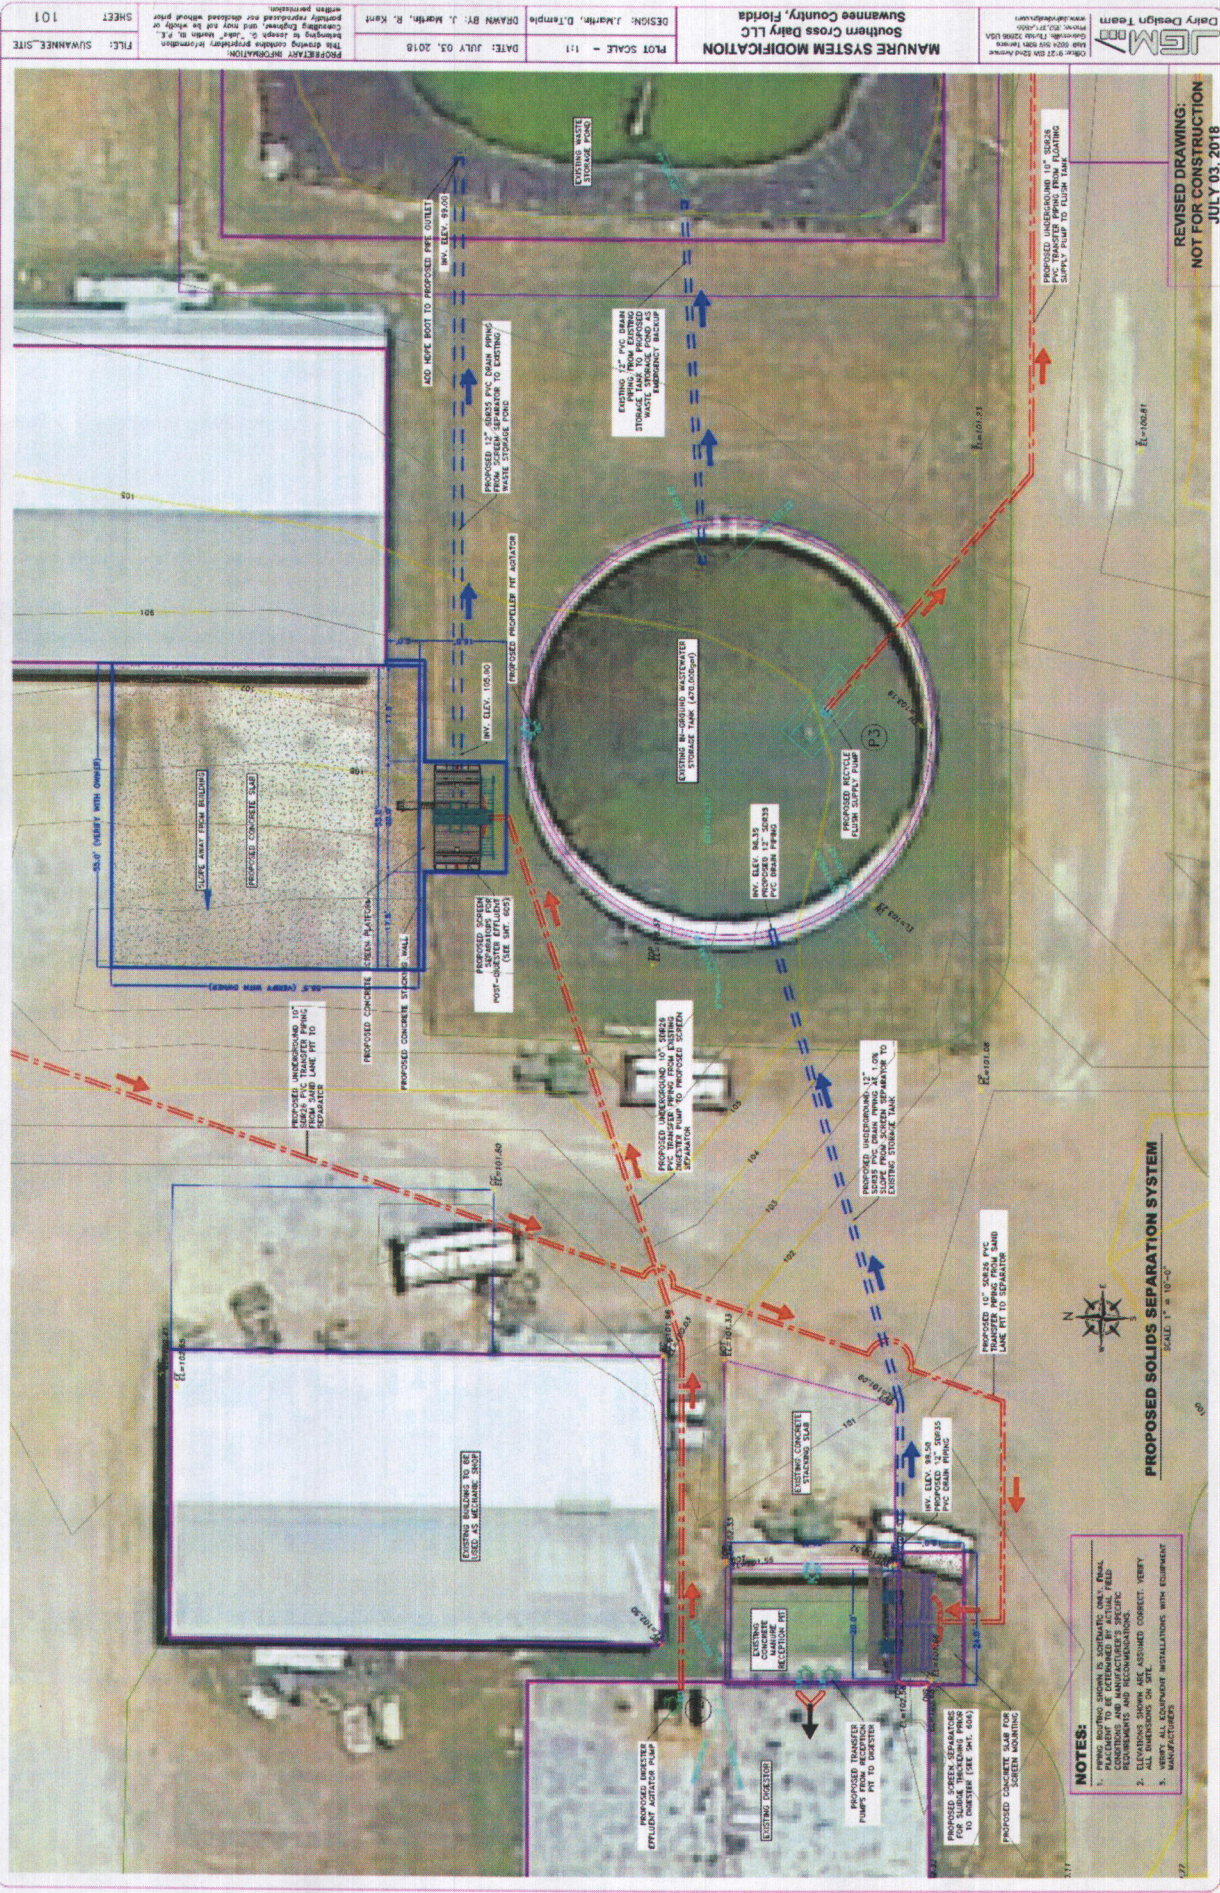


Figure 9. Waste Management System Layout for Cattle and Dairy Facilities

MANURE SYSTEM MODIFICATION
 Southern Cross Dairy LLC
 Suwannee County, Florida

DESIGN: J. Martin, D. Temple
 DRAWN BY: J. Martin, R. Kent
 DATE: JULY 03, 2018
 PLOT SCALE - 1:1

PROPERTY INFORMATION:
 The drawings contained hereafter represent information furnished to J. Martin & Associates, Inc. by the client. It is the responsibility of the client to verify the accuracy of the information furnished. J. Martin & Associates, Inc. is not responsible for any errors or omissions in the drawings. The drawings are for informational purposes only and do not constitute a contract. No part of these drawings may be reproduced or transmitted in any form or by any means, electronic, mechanical, photocopying, recording, or by any information storage and retrieval system, without the prior written permission of J. Martin & Associates, Inc.

REVISIONS:
 1. REVISED DRAWING: NOT FOR CONSTRUCTION
 JULY 03, 2018

SCALE: 1" = 10'-0"

NOTES:
 1. ALL DIMENSIONS SHOWN ARE ASSUMED CORRECT. VERIFY ALL DIMENSIONS ON SITE.
 2. MANUFACTURER'S WORK INSTALLATIONS WITH EQUIPMENT.
 3. MANUFACTURER'S WORK INSTALLATIONS WITH EQUIPMENT.
 4. ALL DIMENSIONS SHOWN ARE ASSUMED CORRECT. VERIFY ALL DIMENSIONS ON SITE.
 5. MANUFACTURER'S WORK INSTALLATIONS WITH EQUIPMENT.

MANURE SYSTEM MODIFICATION
 Southern Cross Dairy LLC
 Suwannee County, Florida

DESIGN: J. Martin, D. Temple
 DRAWN BY: J. Martin, R. Kent
 DATE: JULY 03, 2018
 PLOT SCALE - 1:1

PROPERTY INFORMATION:
 The drawings contained hereafter represent information furnished to J. Martin & Associates, Inc. by the client. It is the responsibility of the client to verify the accuracy of the information furnished. J. Martin & Associates, Inc. is not responsible for any errors or omissions in the drawings. The drawings are for informational purposes only and do not constitute a contract. No part of these drawings may be reproduced or transmitted in any form or by any means, electronic, mechanical, photocopying, recording, or by any information storage and retrieval system, without the prior written permission of J. Martin & Associates, Inc.

REVISIONS:
 1. REVISED DRAWING: NOT FOR CONSTRUCTION
 JULY 03, 2018

SCALE: 1" = 10'-0"

NOTES:
 1. ALL DIMENSIONS SHOWN ARE ASSUMED CORRECT. VERIFY ALL DIMENSIONS ON SITE.
 2. MANUFACTURER'S WORK INSTALLATIONS WITH EQUIPMENT.
 3. MANUFACTURER'S WORK INSTALLATIONS WITH EQUIPMENT.
 4. ALL DIMENSIONS SHOWN ARE ASSUMED CORRECT. VERIFY ALL DIMENSIONS ON SITE.
 5. MANUFACTURER'S WORK INSTALLATIONS WITH EQUIPMENT.