
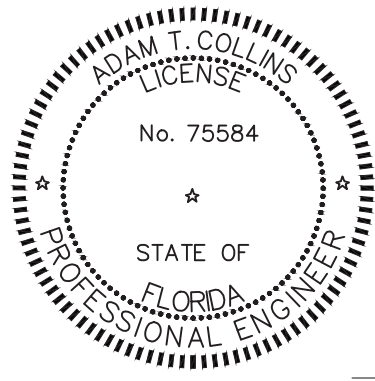


Lot 8

EXCAVATE TO A DEPTH OF 12" BELOW EXISTING GRADE WITHIN THIS AREA AT 2H:1V SLOPE.  
 APPROX. MATERIAL REMOVED = 256 CY.  
 ACTUAL SHAPE AND LOCATION OF EXCAVATION  
 MAY BE DIFFERENT THAN WHAT IS DEPICTED HERE.

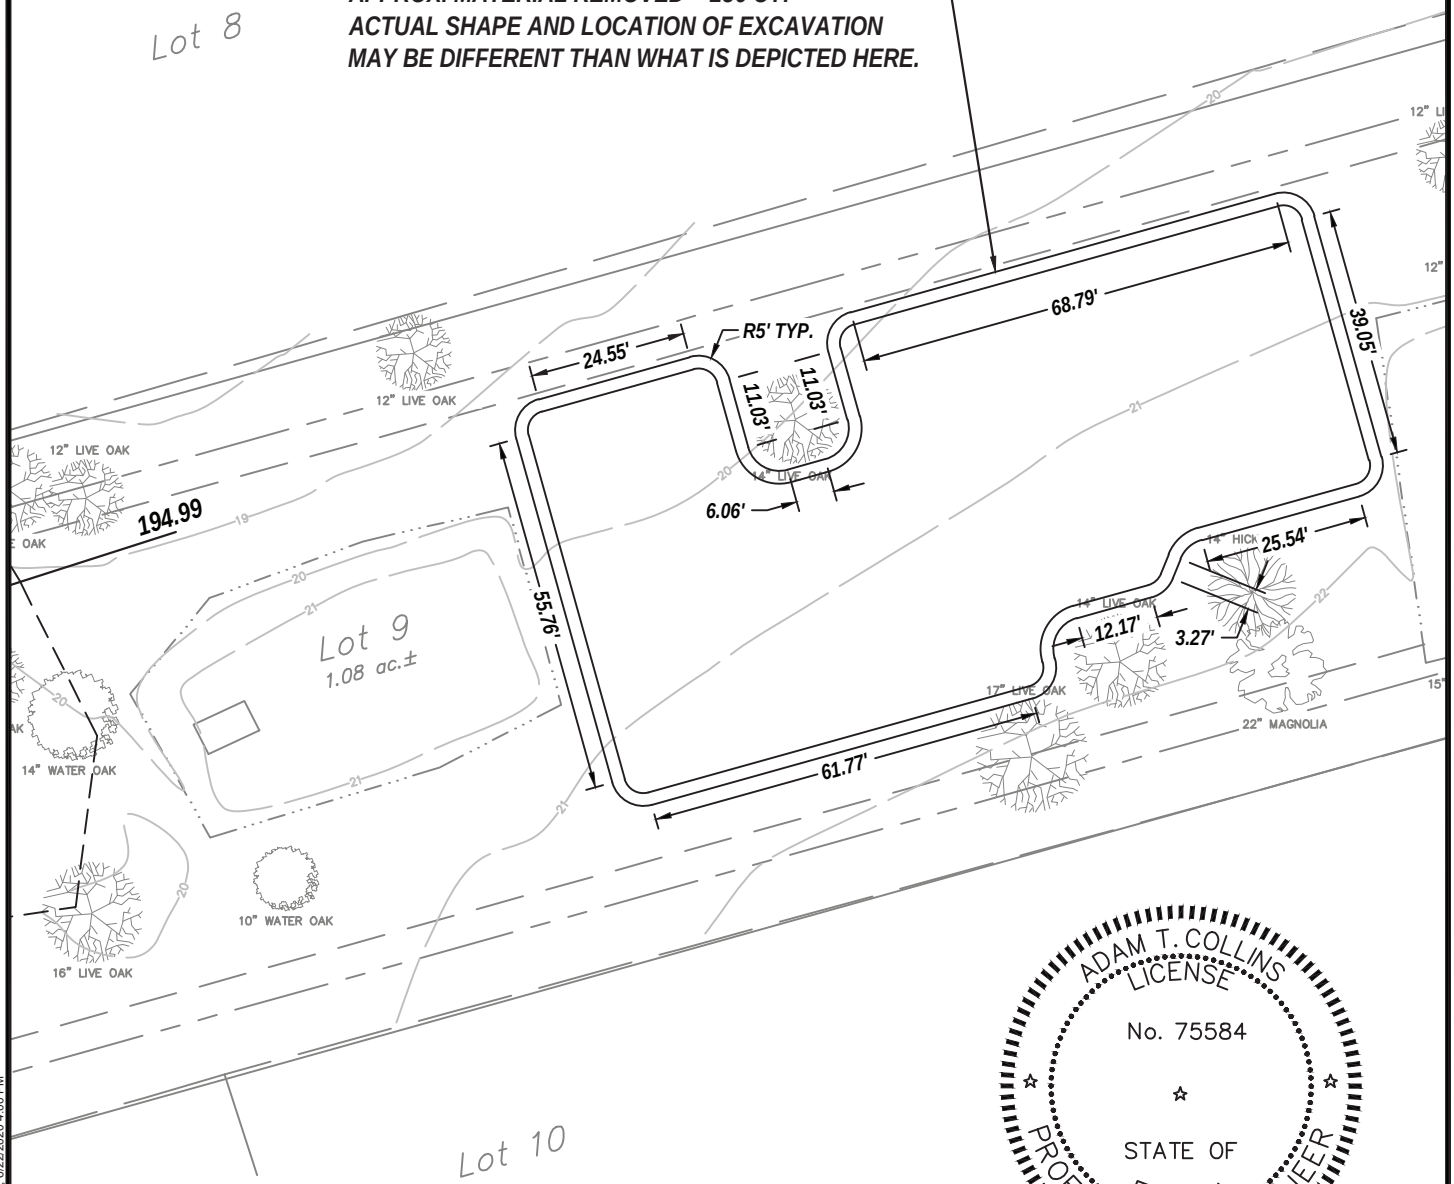

**EXCAVATION PLAN**  
 SCALE: 30'

ADAM T. COLLINS, PE # 75584 NOT VALID UNLESS EMBOSSED SEAL

PREPARED BY <b>ADAM COLLINS</b> ENGINEERING INC. CA #: 31728 P: 850.888.2326 WWW.COLLINESENG.COM	DATE 2020.06.22	PREPARED FOR MARY AND JOHN GREIST 1210 NW 78 AVE. BELL, FL 32619	PROJECT GREIST RESIDENCE	SHEET D
	DRAWN NA	DESIGNED NA	CHECKED ATC	SHEET EXHIBIT D
	JOB No. 20.012			

S:\FACEAGE - PROJECTS\20.012\_100-SWIB-Crest\Cad\20.012\_05\Site-C-TOPO.dwg, ADAM, 6/22/2020 4:00 PM