



CROSS SECTION "A - A"

HORIZONTAL SCALE: 1" = 200 FEET
 VERTICAL SCALE: 1" = 20 FEET

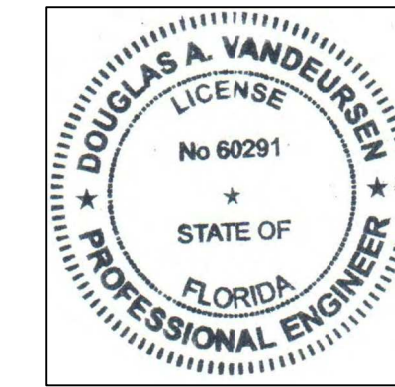


THIS ITEM HAS BEEN DIGITALLY SIGNED AND SEALED BY DOUGLAS A. VANDEURSEN, P.E. ON 12-5-2022 USING A "SHA" AUTHENTICATION CODE. PRINTED COPIES OF THIS DOCUMENT ARE NOT CONSIDERED SIGNED AND SEALED AND THE "SHA" AUTHENTICATION CODE MUST BE VERIFIED ON ANY ELECTRONIC COPIES.

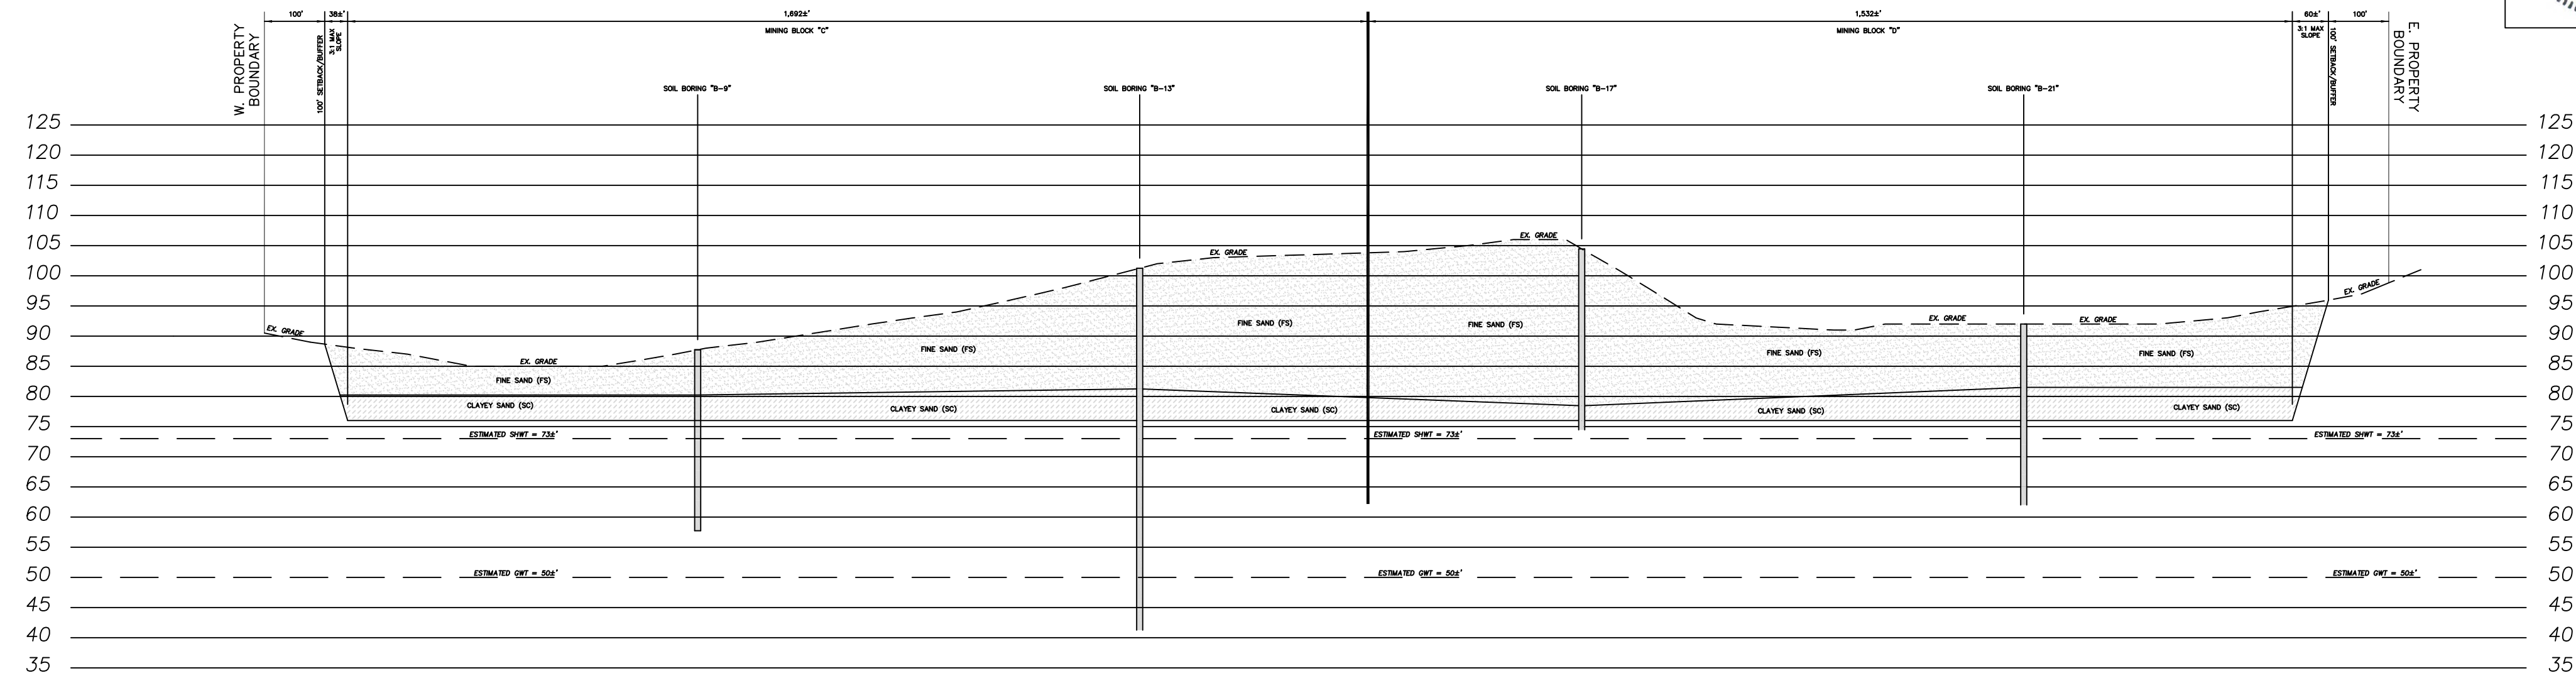

CROSS SECTION "B - B"

HORIZONTAL SCALE: 1" = 200 FEET
 VERTICAL SCALE: 1" = 20 FEET

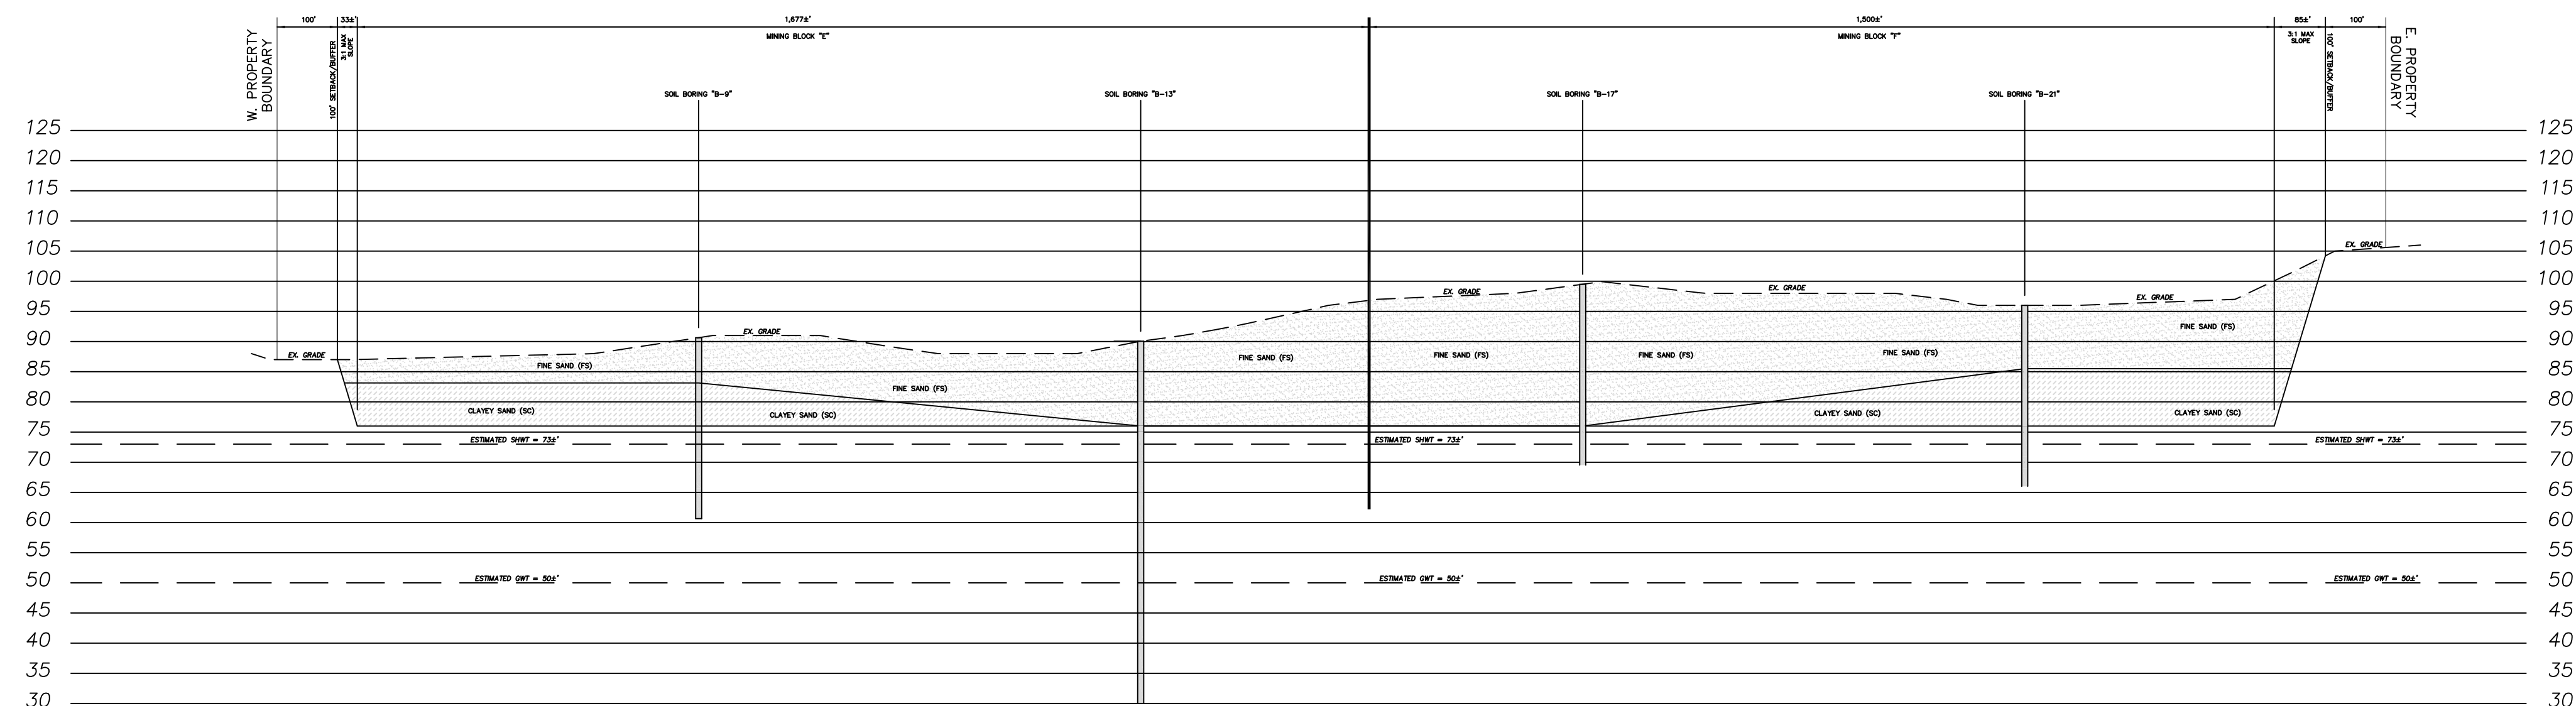

CROSS SECTION "C - C"

HORIZONTAL SCALE: 1" = 200 FEET
 VERTICAL SCALE: 1" = 20 FEET

DNM ENGINEERING & ASSOCIATES, INC.
 P.O. BOX 42
 OCALA, FLORIDA 34478
 (352) 624-2068
 (352) 622-6643
 CAN: 9724

CROSS SECTIONS
3RT SAND MINE
N.E. 110TH AVENUE
BRONSON, LEVY COUNTY, FLORIDA

| DRN | CHK | DATE | DESCRIPTION |
|-----|-----|-----------|--------------------|
| DAV | DAV | 13 SEP 22 | ORIGINAL ISSUE |
| DAV | DAV | 05 DEC 22 | REVISED PER SURVEY |
| | | | |
| | | | |
| | | | |
| | | | |

Project No. 22-084

