


Z SOUTH NORTH Z'

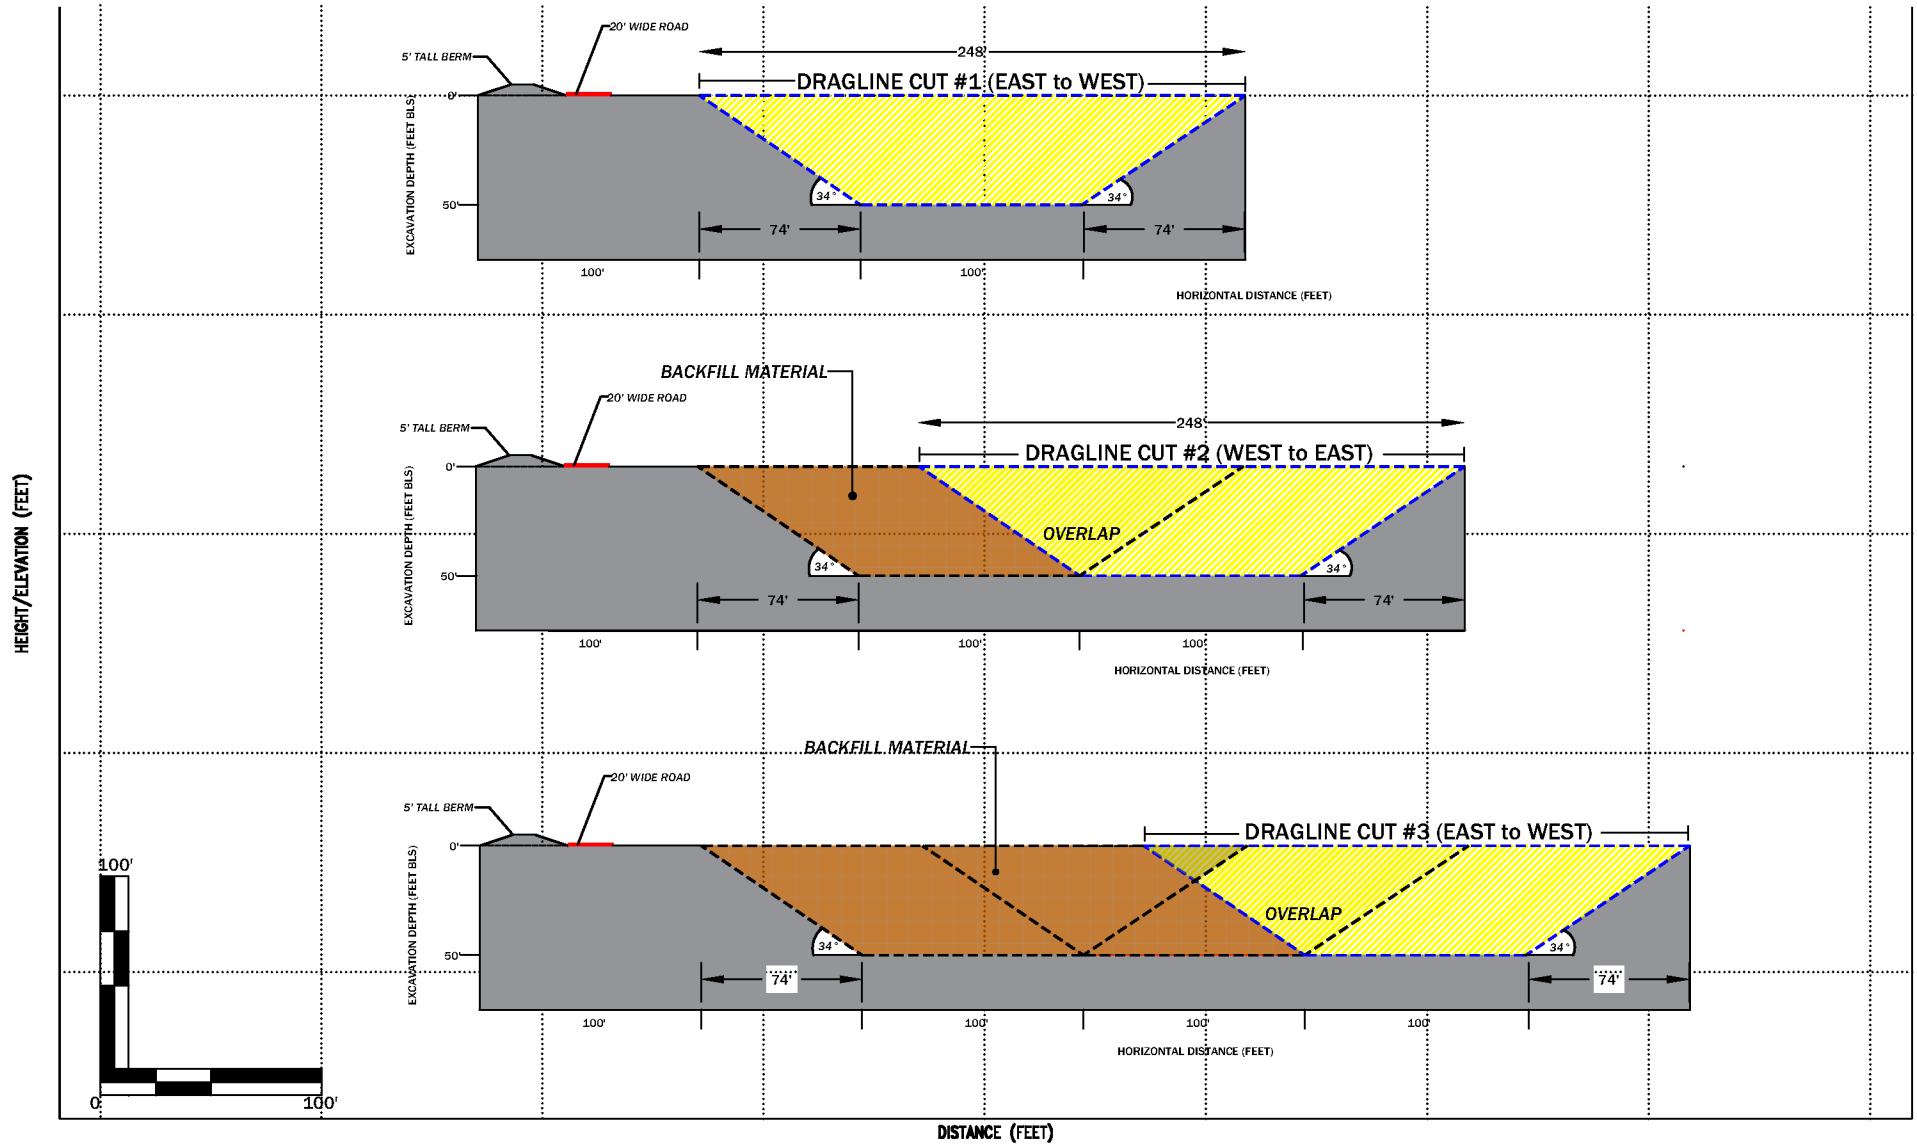

LEGEND:

- UNEXCAVATED MATERIAL
- DRAGLINE EXCAVATION
- BACKFILLED MATERIAL
- OVERLAP

Figure 6.
Impact Excavation Design
Cross-Section Z - Z'
 Twin Pines Minerals
 USACE Individual Permit Application
 St. George, Charlton County, Georgia

DRAWN BY:	ACP
CHECKED BY:	JMT
TTL PROJECT NO.:	000180200804.00
DATE:	07/03/2019
FILE PATH:	M:\Projects\2019\08\02\0804\04 - Twin Pines Minerals\Permitting\Drawings\000180200804.00.dwg (07/03/2019 10:28:42 AM)