


SUWANNEE RIVER
(WATER ELEV - 11.7'±)

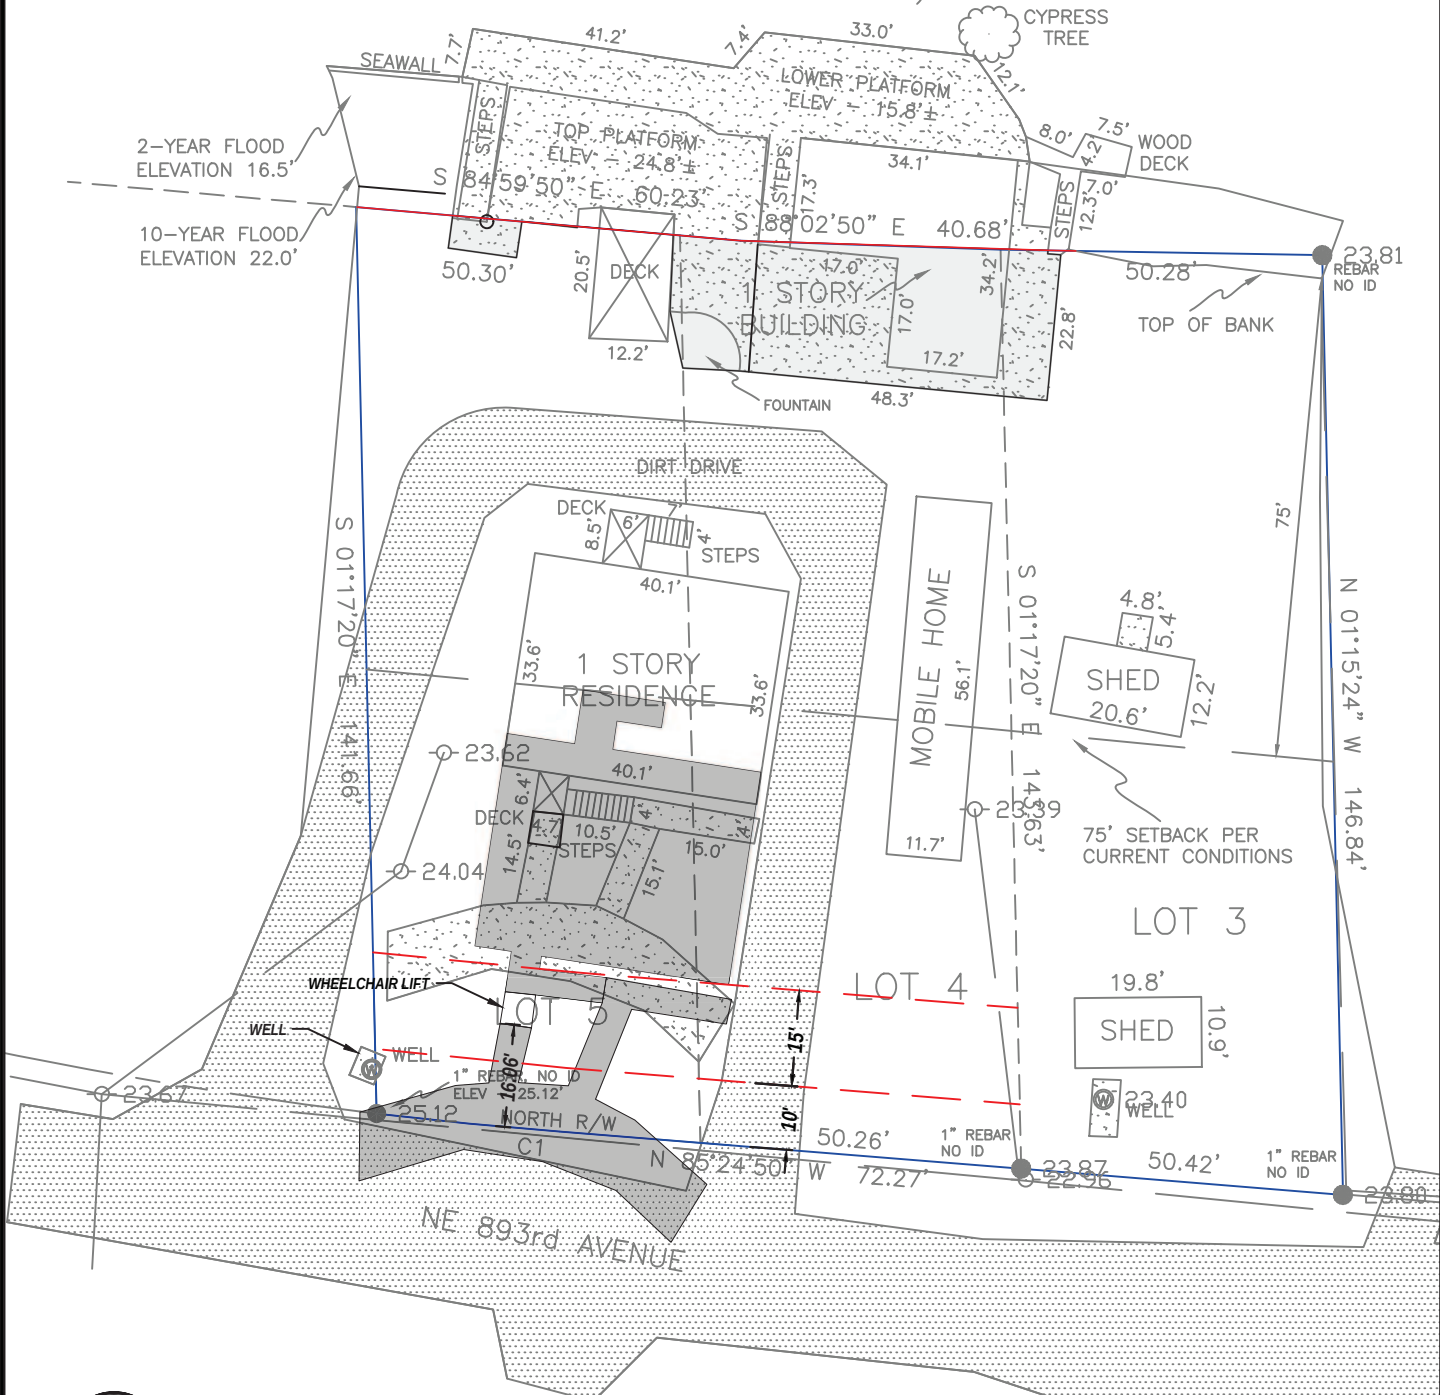

HOUSE MOVED

ADAM T. COLLINS, PE # 75584 NOT VALID UNLESS EMBOSSED SEAL

<p>ADAM COLLINS ENGINEERING INC.</p> <p>CA #: 31728 P: 850.888.2326 WWW.COLLINSENG.COM</p>	<p>DATE 2020.07.19</p> <p>DRAWN JBP</p> <p>DESIGNED ATC</p> <p>CHECKED ATC</p> <p>JOB No. 18031</p>	<p>PREPARED FOR</p> <p>FORREST COTHRON 250 NE 893RD AVE BRANFORD, FL 32008</p>	<p>PROJECT</p> <p>COTHRON RESIDENCE</p>	<p>SHEET</p> <p>1</p>
			<p>SHEET</p> <p>EXHIBIT 1</p>	

Q:\ACE - PROJECTS\18031.COT-02\Cadd\18031.xBase-C-SITE.dwg, ADAM, 7/20/2020 7:35 AM