
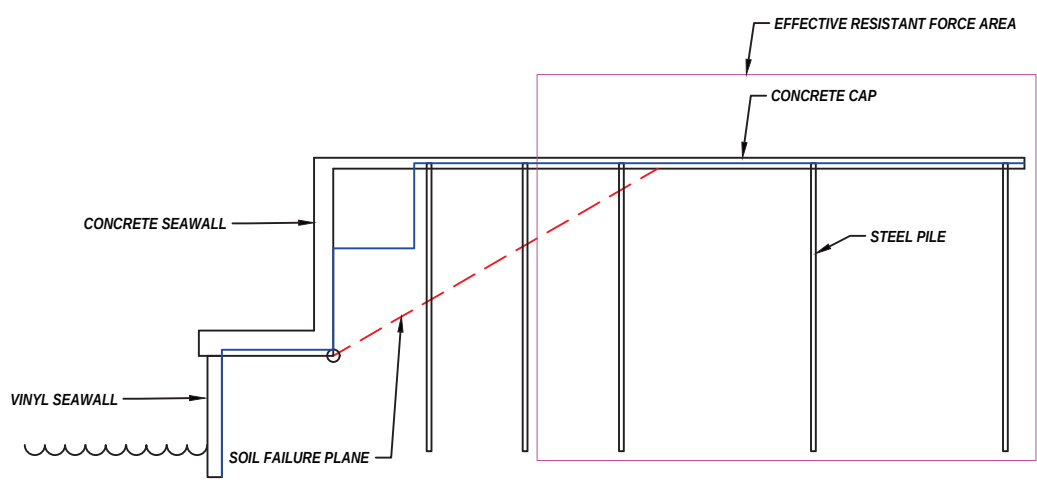


SUWANNEE RIVER (WATER ELEV - 11.7'±)

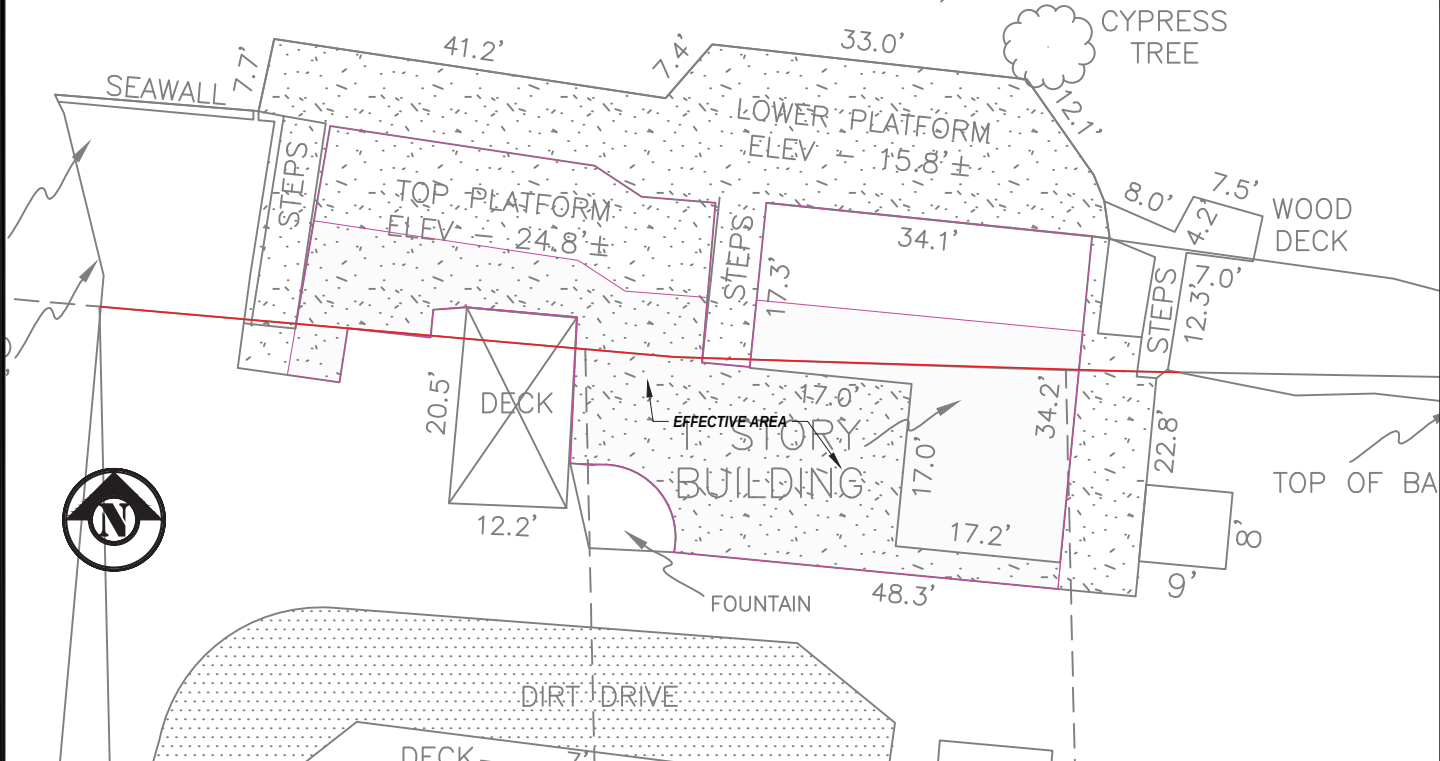

SEAWALL DETAILS

ADAM T. COLLINS, PE # 75584 NOT VALID UNLESS EMBOSSED SEAL

PREPARED BY



CA #: 31728
P: 850.888.2326
WWW.COLLINSENG.COM

DATE 2020.07.21
DRAWN JBP
DESIGNED ATC
CHECKED ATC
JOB No. 18031

PREPARED FOR

FORREST COTHRON
250 NE 893RD AVE
BRANFORD, FL 32008

PROJECT

COTHRON RESIDENCE

SHEET

EXHIBIT 3

SHEET

3

Q:\ACE - PROJECTS\18031.COT-Z\02\Cadd\18031.xBase-C-SITE.dwg, ADAM, 7/21/2020, 12:45 PM