



NON-GRAND-FATHERED AREAS IN 75 FT SETBACK TO REMAIN:
 STRUCURE (RESIDENCE AND ATTACHED DECK) = 220 SF

GRAND-FATHERED AREAS IN 75 FT SETBACK TO BE REMOVED:
 CONCRETE = 26 SF
 STRUCTURES = 1497 SF


EXEMPT AREAS:
 5 FT WIDE ACCESS PATH TO STAIRS = 214 SF



OVERALL SITE PLAN

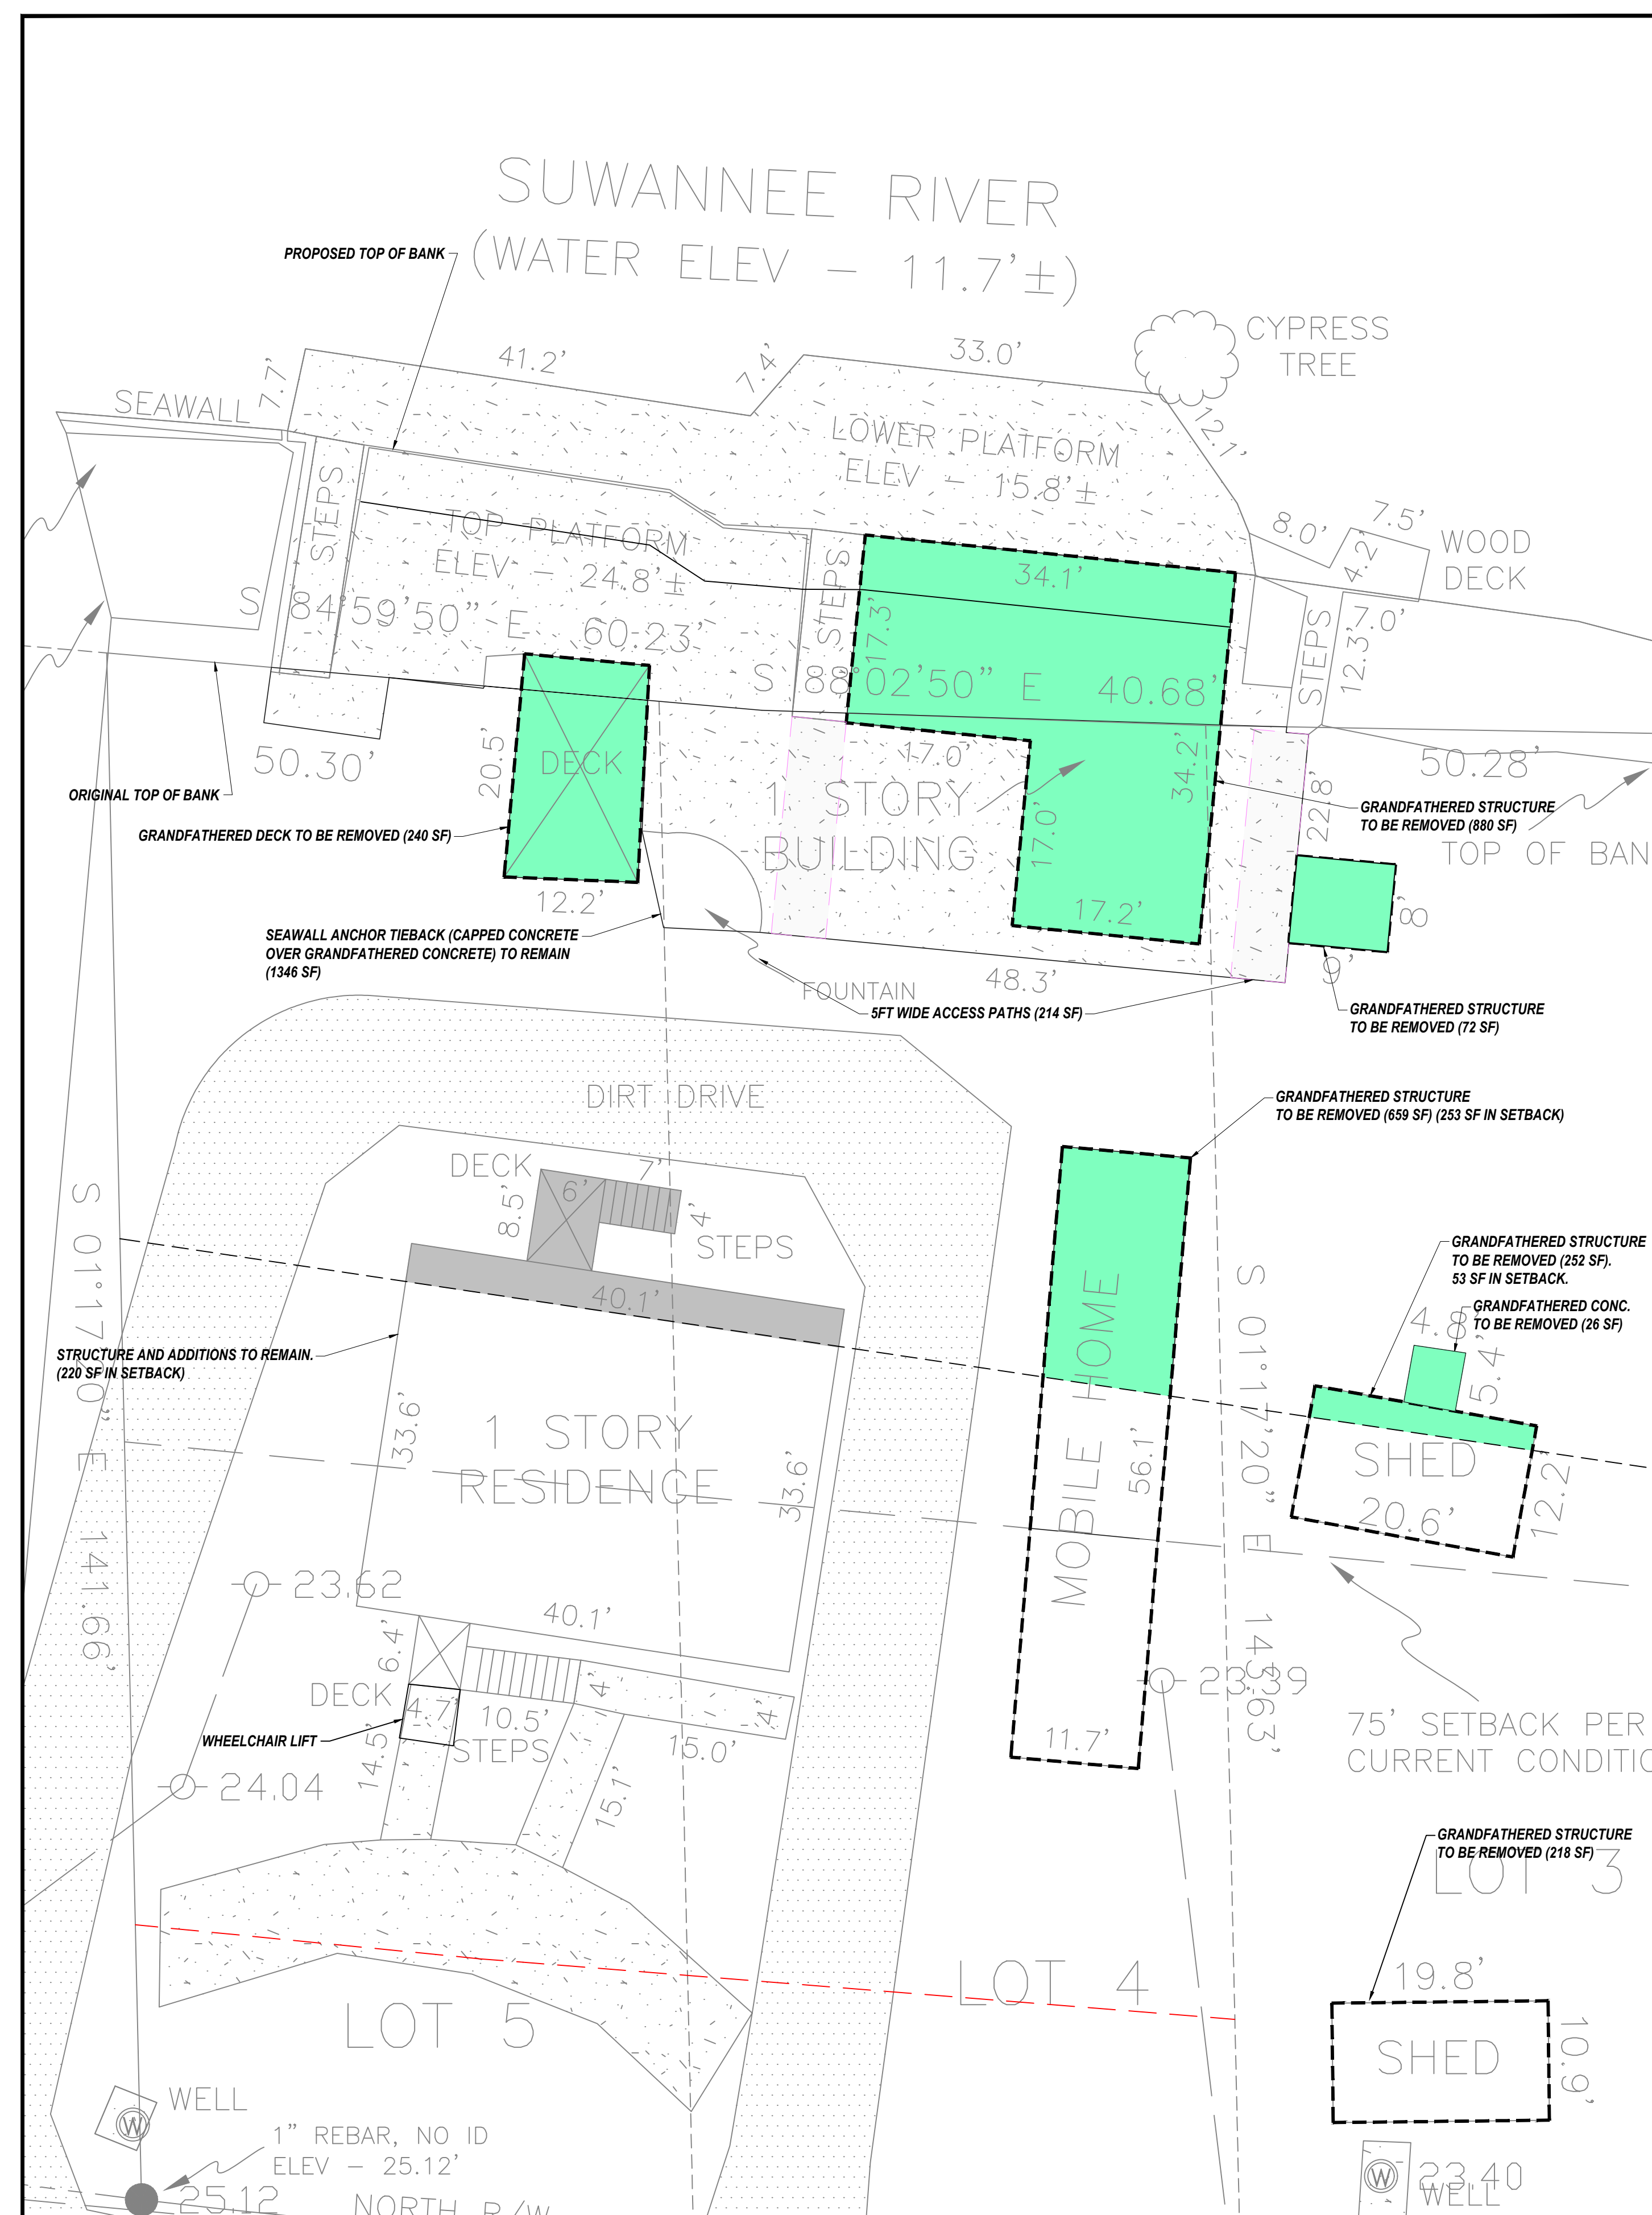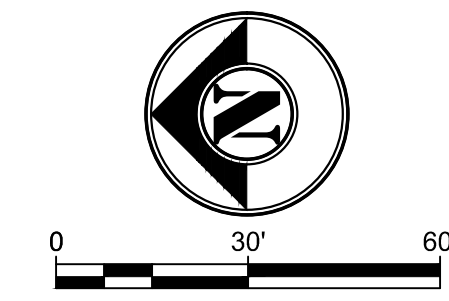

SITE PLAN

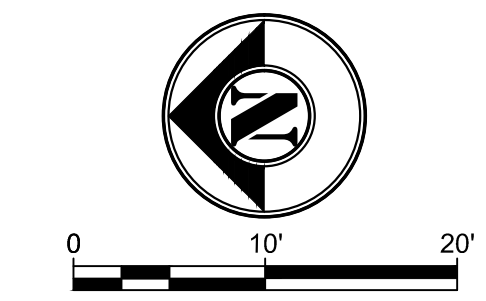

C:\ACE - PROJECTS\18031_COTR - 2020\18031_COTR - SITE - Exhibit 2.dwg ADAM COLLINS 9/16/2020 10:56 AM

NO.	DESCRIPTION	DATE

FORREST COTHRON
 250 NE 893RD AVE
 BRANFORD, FL 32008

ADAM COLLINS
 ENGINEERING INC.
 CA# 31728 - P. 386.320.7400 - WWW.COLLINSENG.COM

COTHRON RESIDENCE
 EXHIBIT 2

PROJECT SHEET	DATE	2020.07.21
DESIGNED	JBP	
CHECKED	ATC	
JOB No.	18031	