


(BYPASS TO OKAPILCO CREEK)

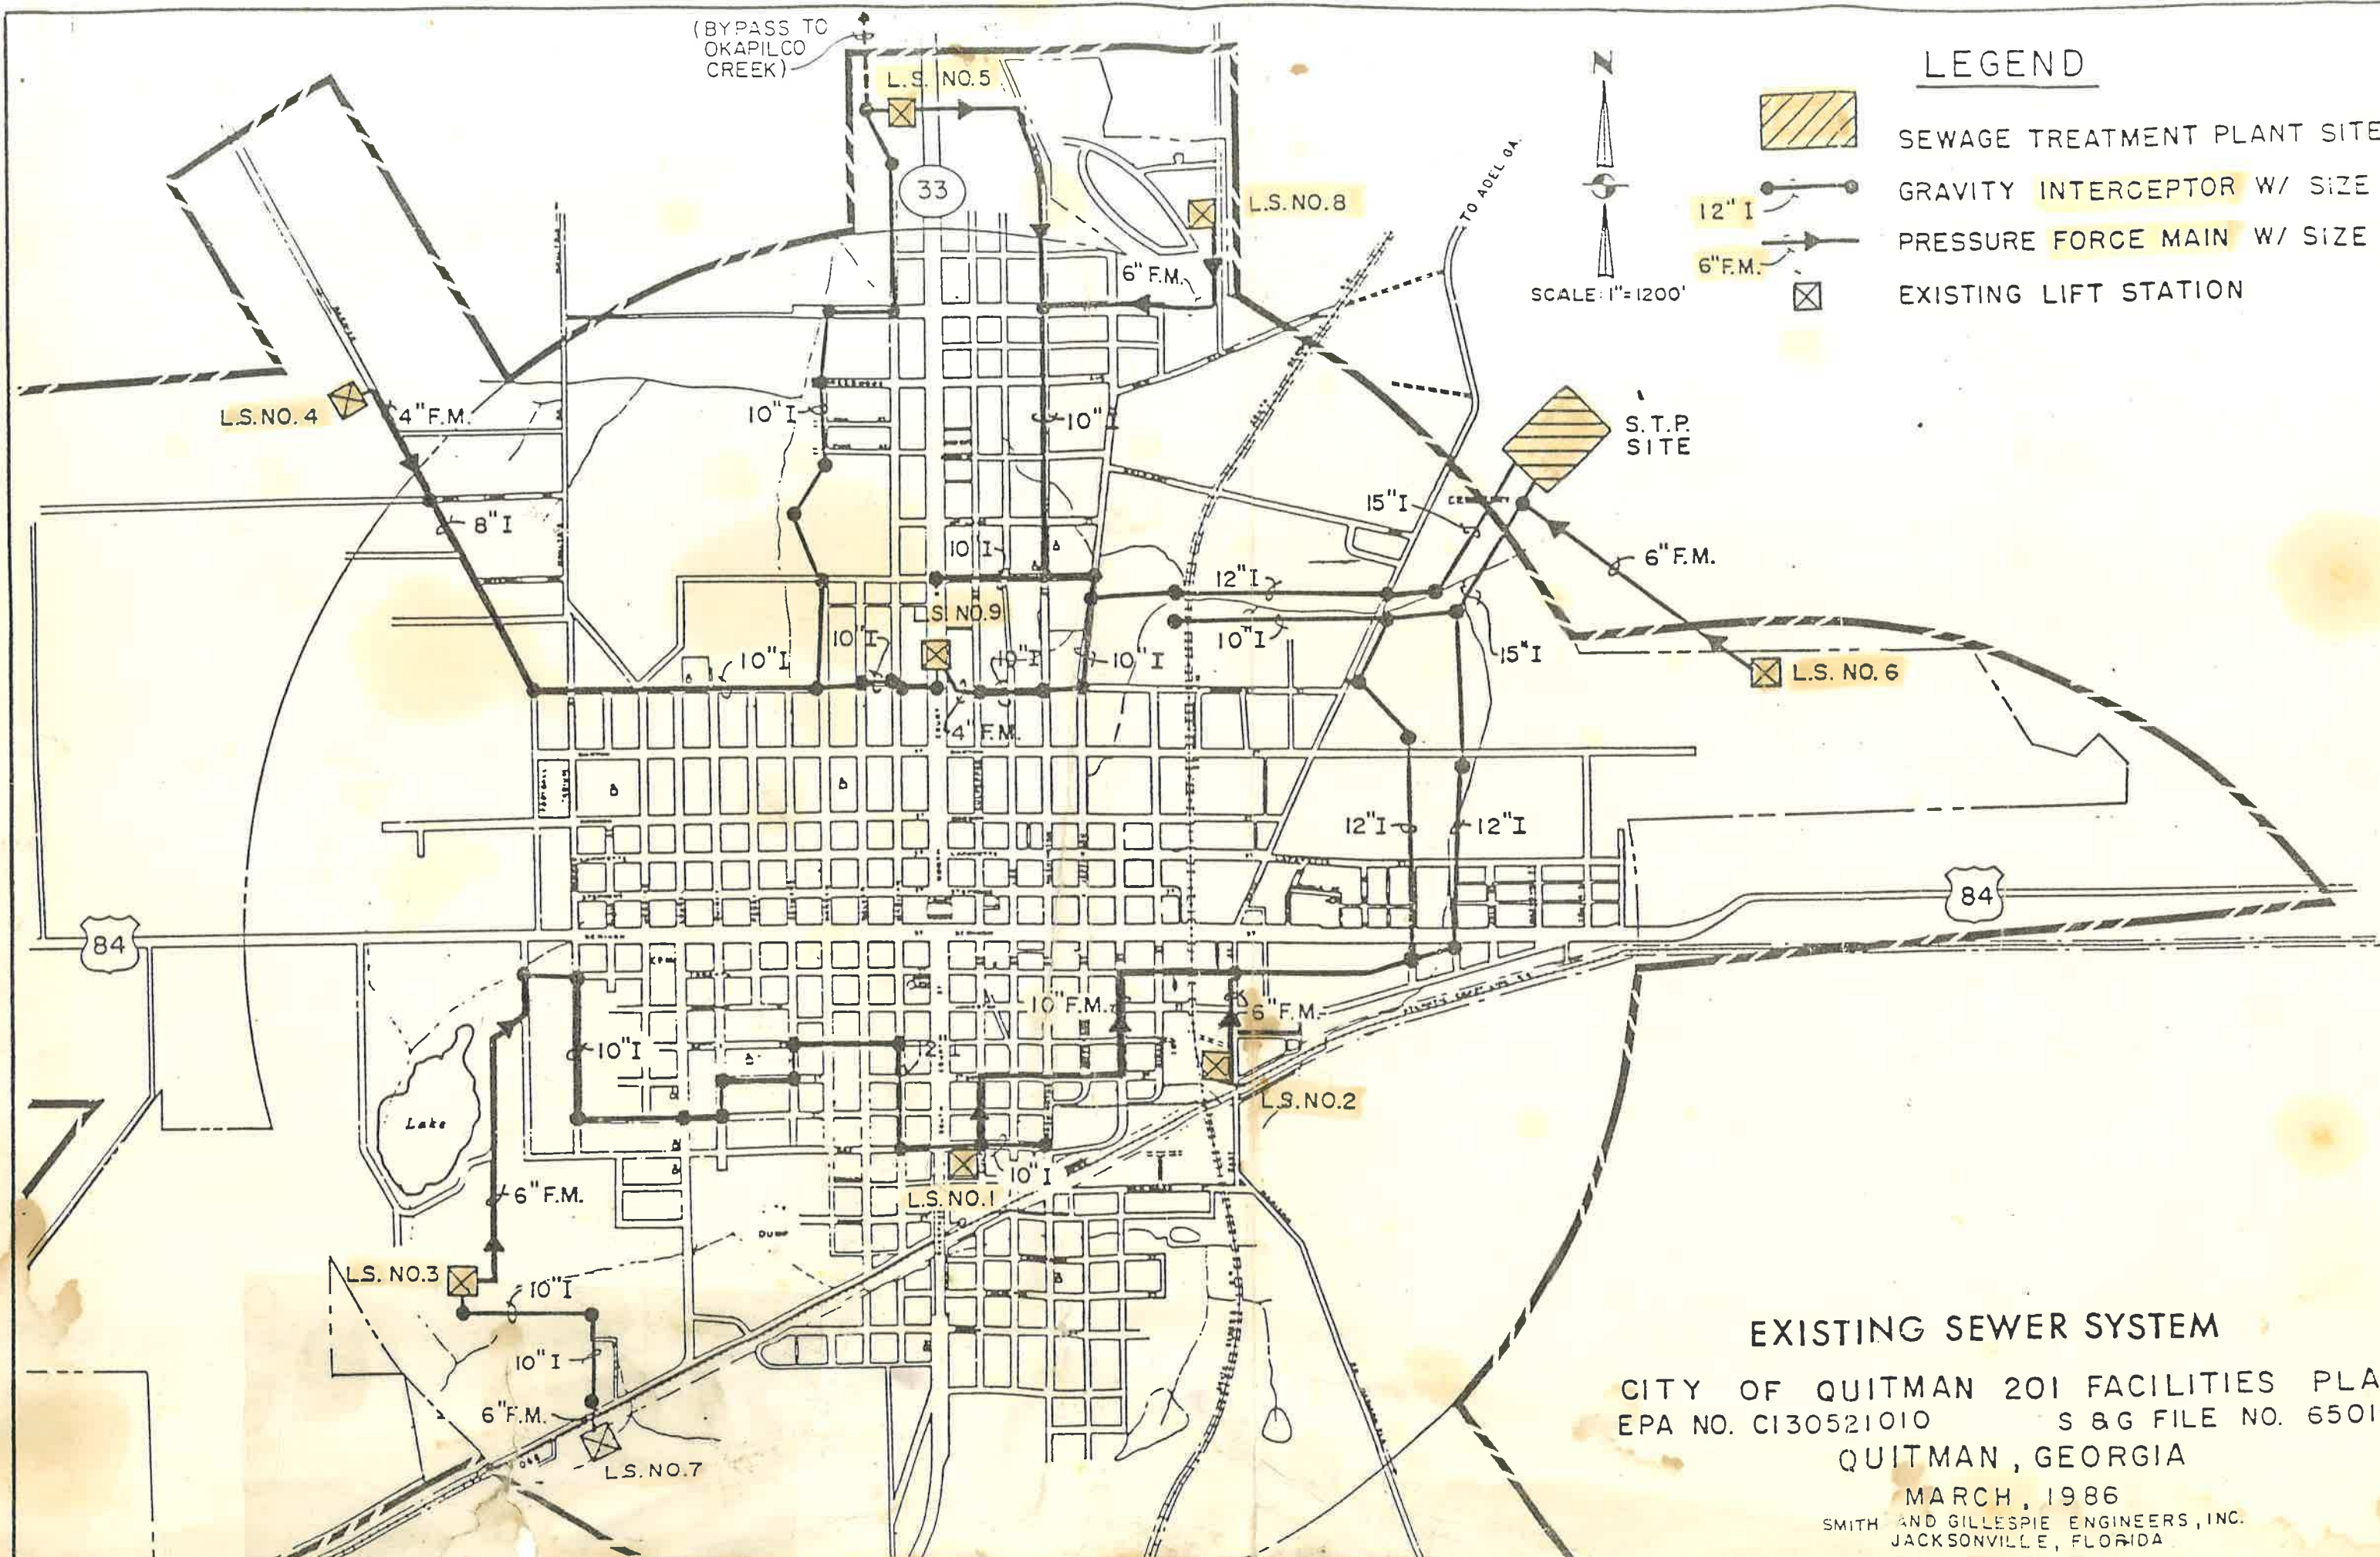

LEGEND



SEWAGE TREATMENT PLANT SITE



GRAVITY INTERCEPTOR W/ SIZE



PRESSURE FORCE MAIN W/ SIZE



EXISTING LIFT STATION

SCALE: 1"=1200'



84

84

EXISTING SEWER SYSTEM

CITY OF QUITMAN 201 FACILITIES PLAN
EPA NO. C130521010 S & G FILE NO. 6501-II

QUITMAN, GEORGIA

MARCH, 1986

SMITH AND GILLESPIE ENGINEERS, INC.
JACKSONVILLE, FLORIDA