






(BYPASS TO OKAPILCO CREEK)

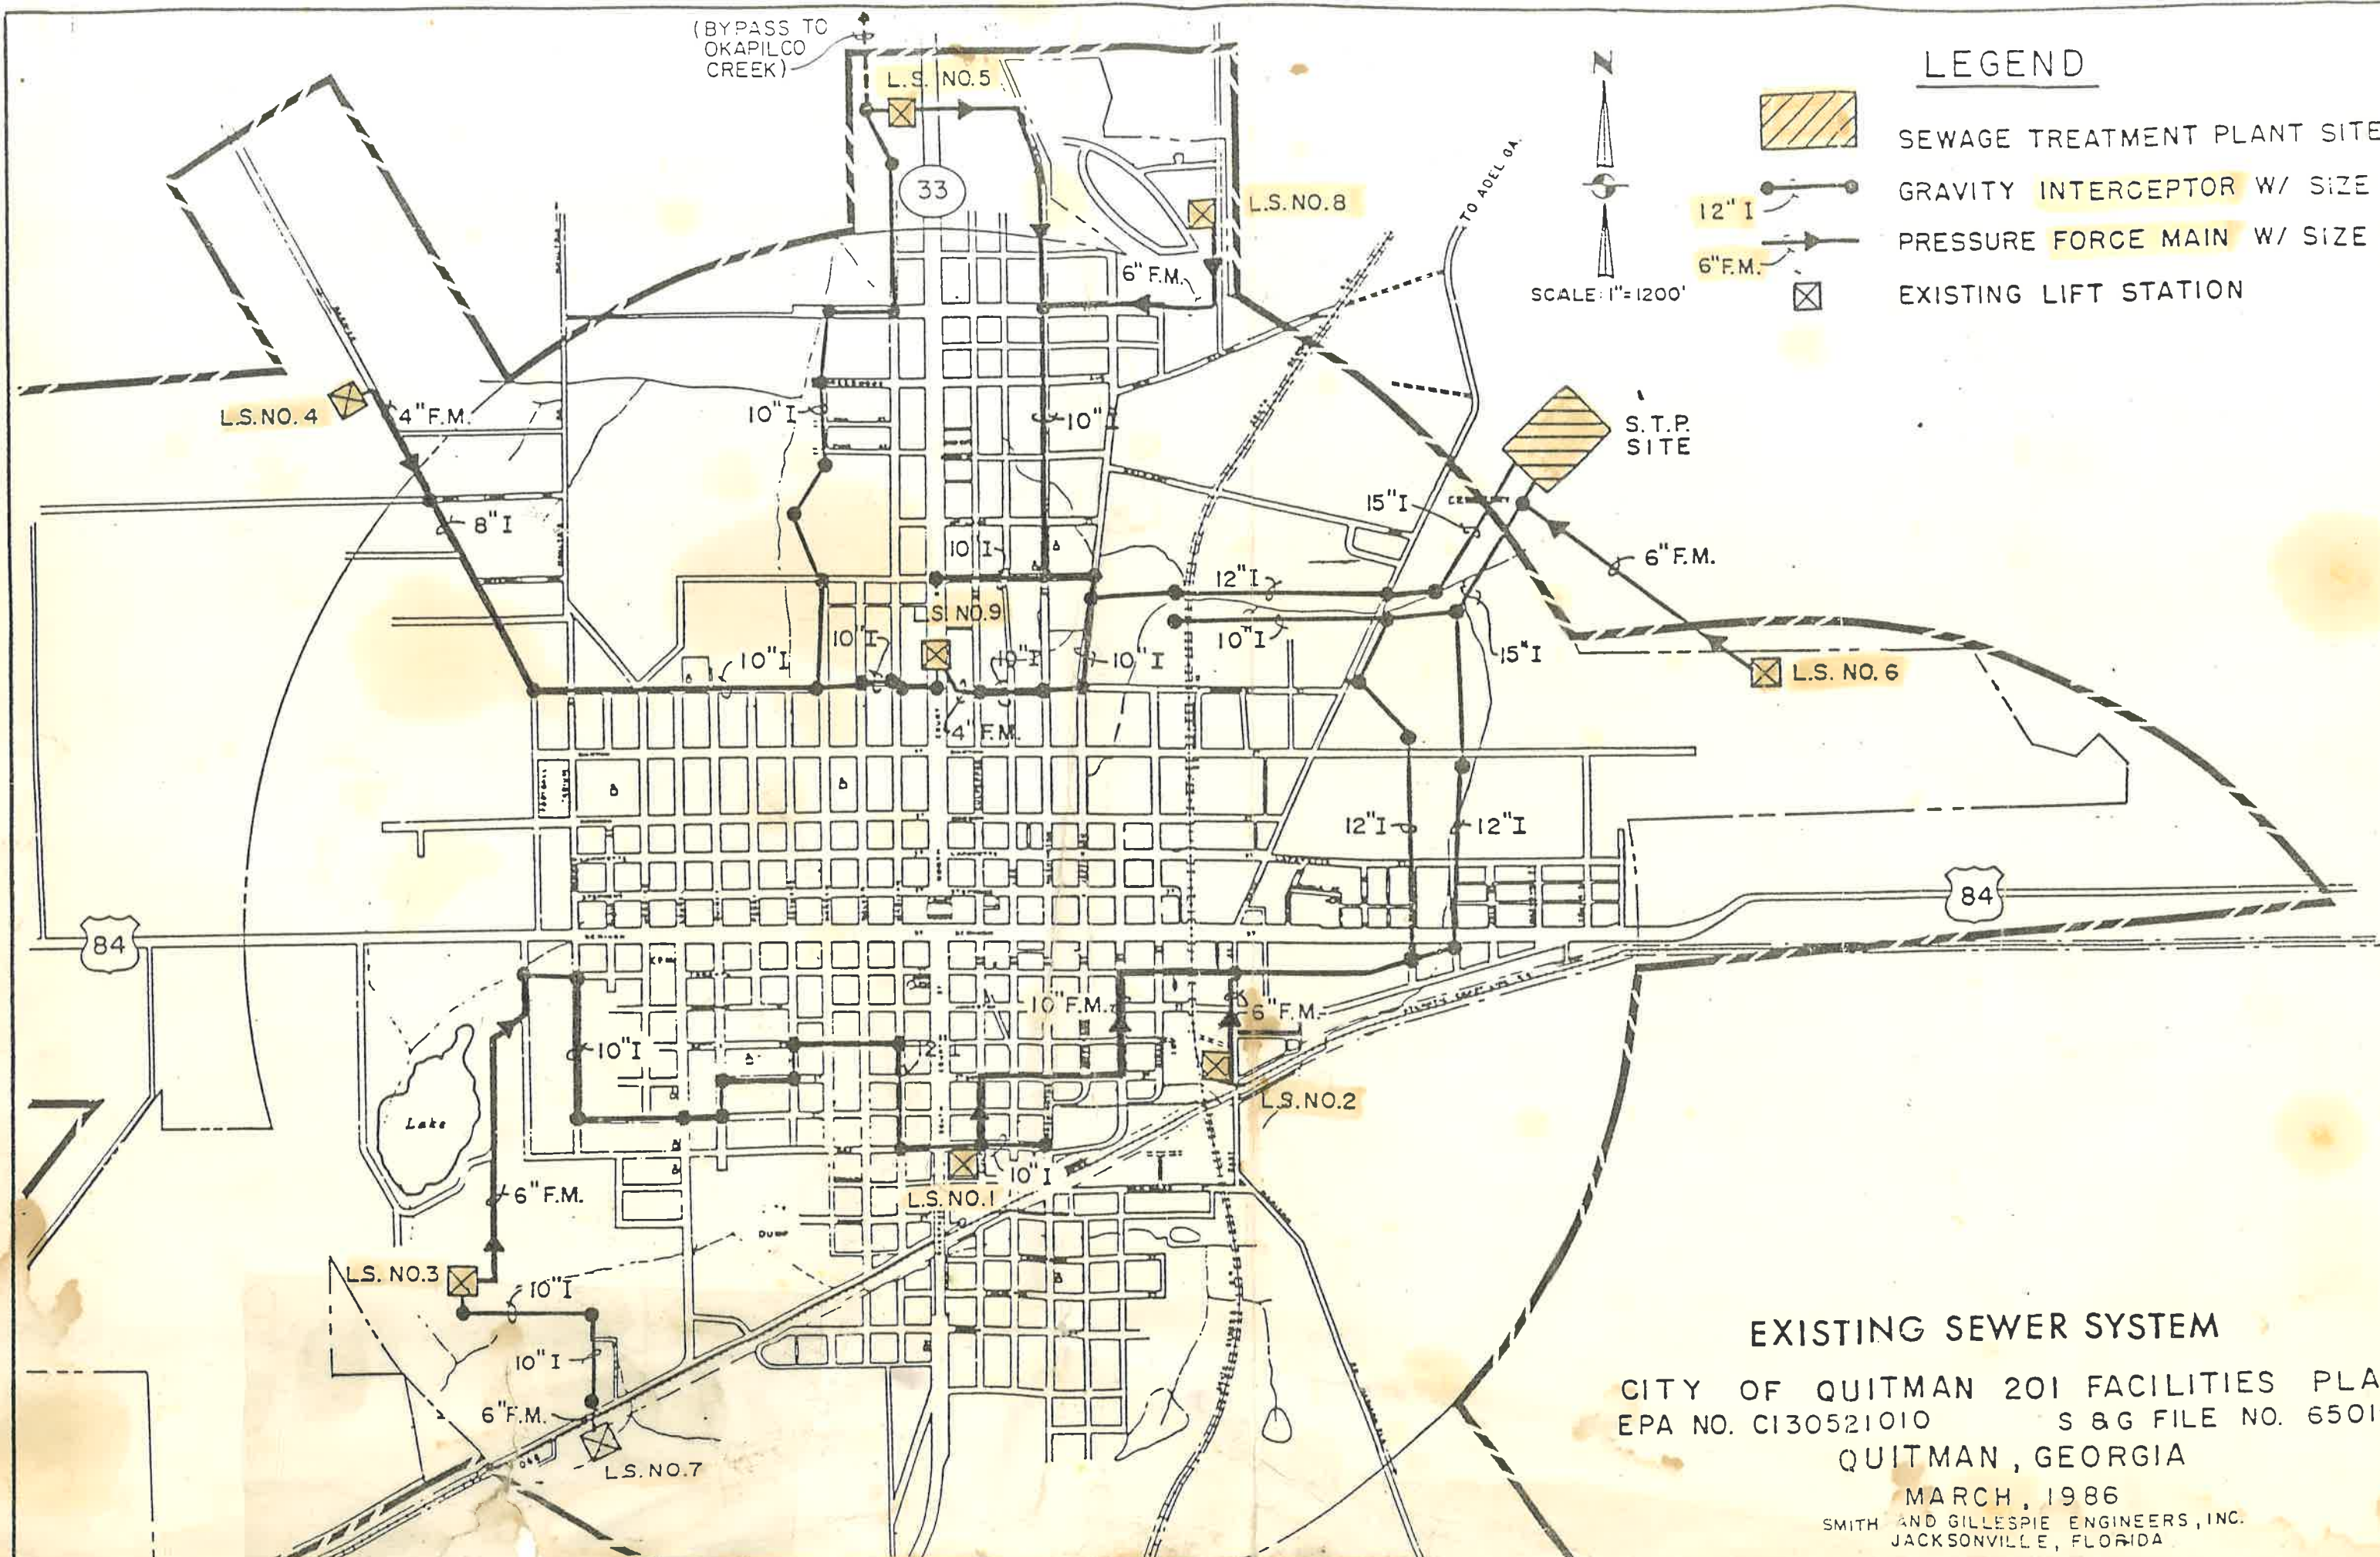

LEGEND

-  SEWAGE TREATMENT PLANT SITE
-  GRAVITY INTERCEPTOR W/ SIZE
-  PRESSURE FORCE MAIN W/ SIZE
-  EXISTING LIFT STATION

SCALE: 1"=1200'



S.T.P. SITE

L.S. NO. 6

84

84

Lake

EXISTING SEWER SYSTEM

CITY OF QUITMAN 201 FACILITIES PLAN
 EPA NO. C130521010 S & G FILE NO. 6501-II

QUITMAN, GEORGIA
 MARCH, 1986
 SMITH AND GILLESPIE ENGINEERS, INC.
 JACKSONVILLE, FLORIDA