


LEGEND

- COLLECTION DISTRICT BOUNDS
- COLLECTION DISTRICT REFERENCE
- EXISTING SYSTEM FACILITY
- - - EXISTING GRAVITY SEWER
- EXISTING FORCE MAIN

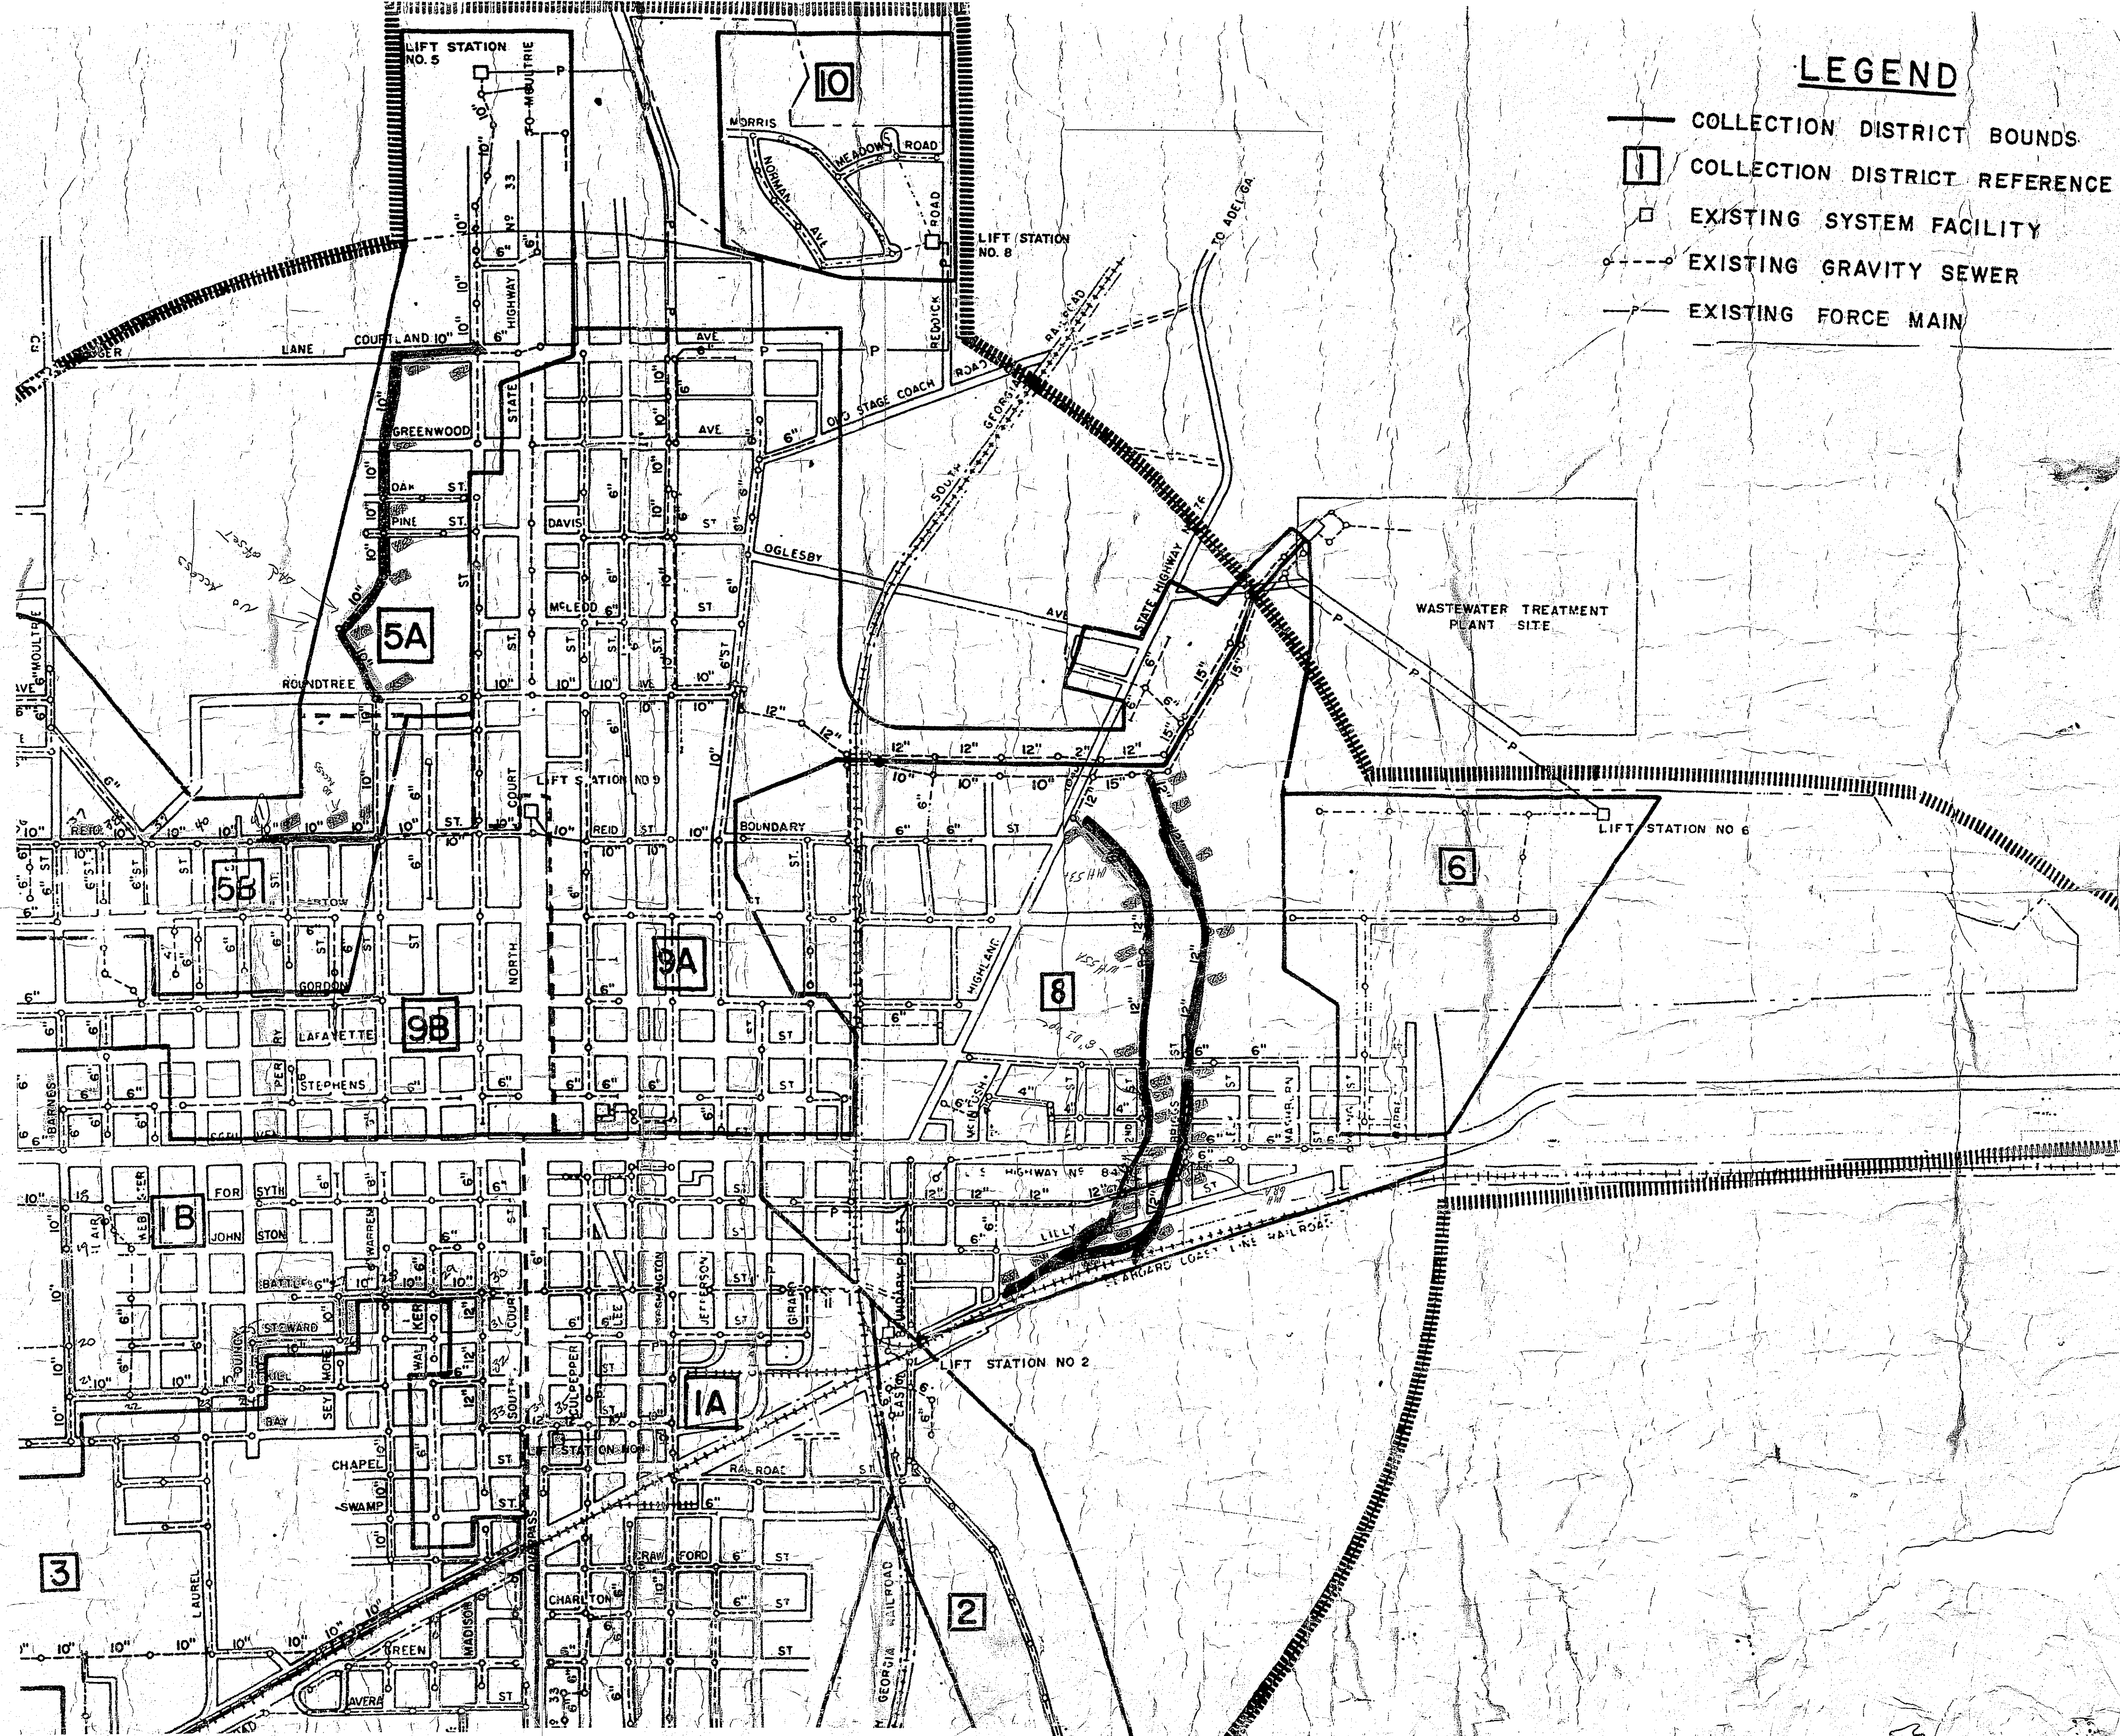

44073