

D04

D05

D06


Southern Georgia
Regional Commission
327 W Savannah Ave
Valdosta, GA 31603

229/333-5277

N

Date of Printing:
January 2019

2ND DRAFT

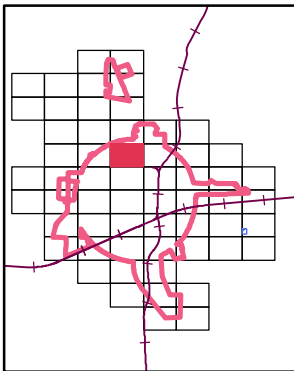


E04

E06

F04

F05

F06

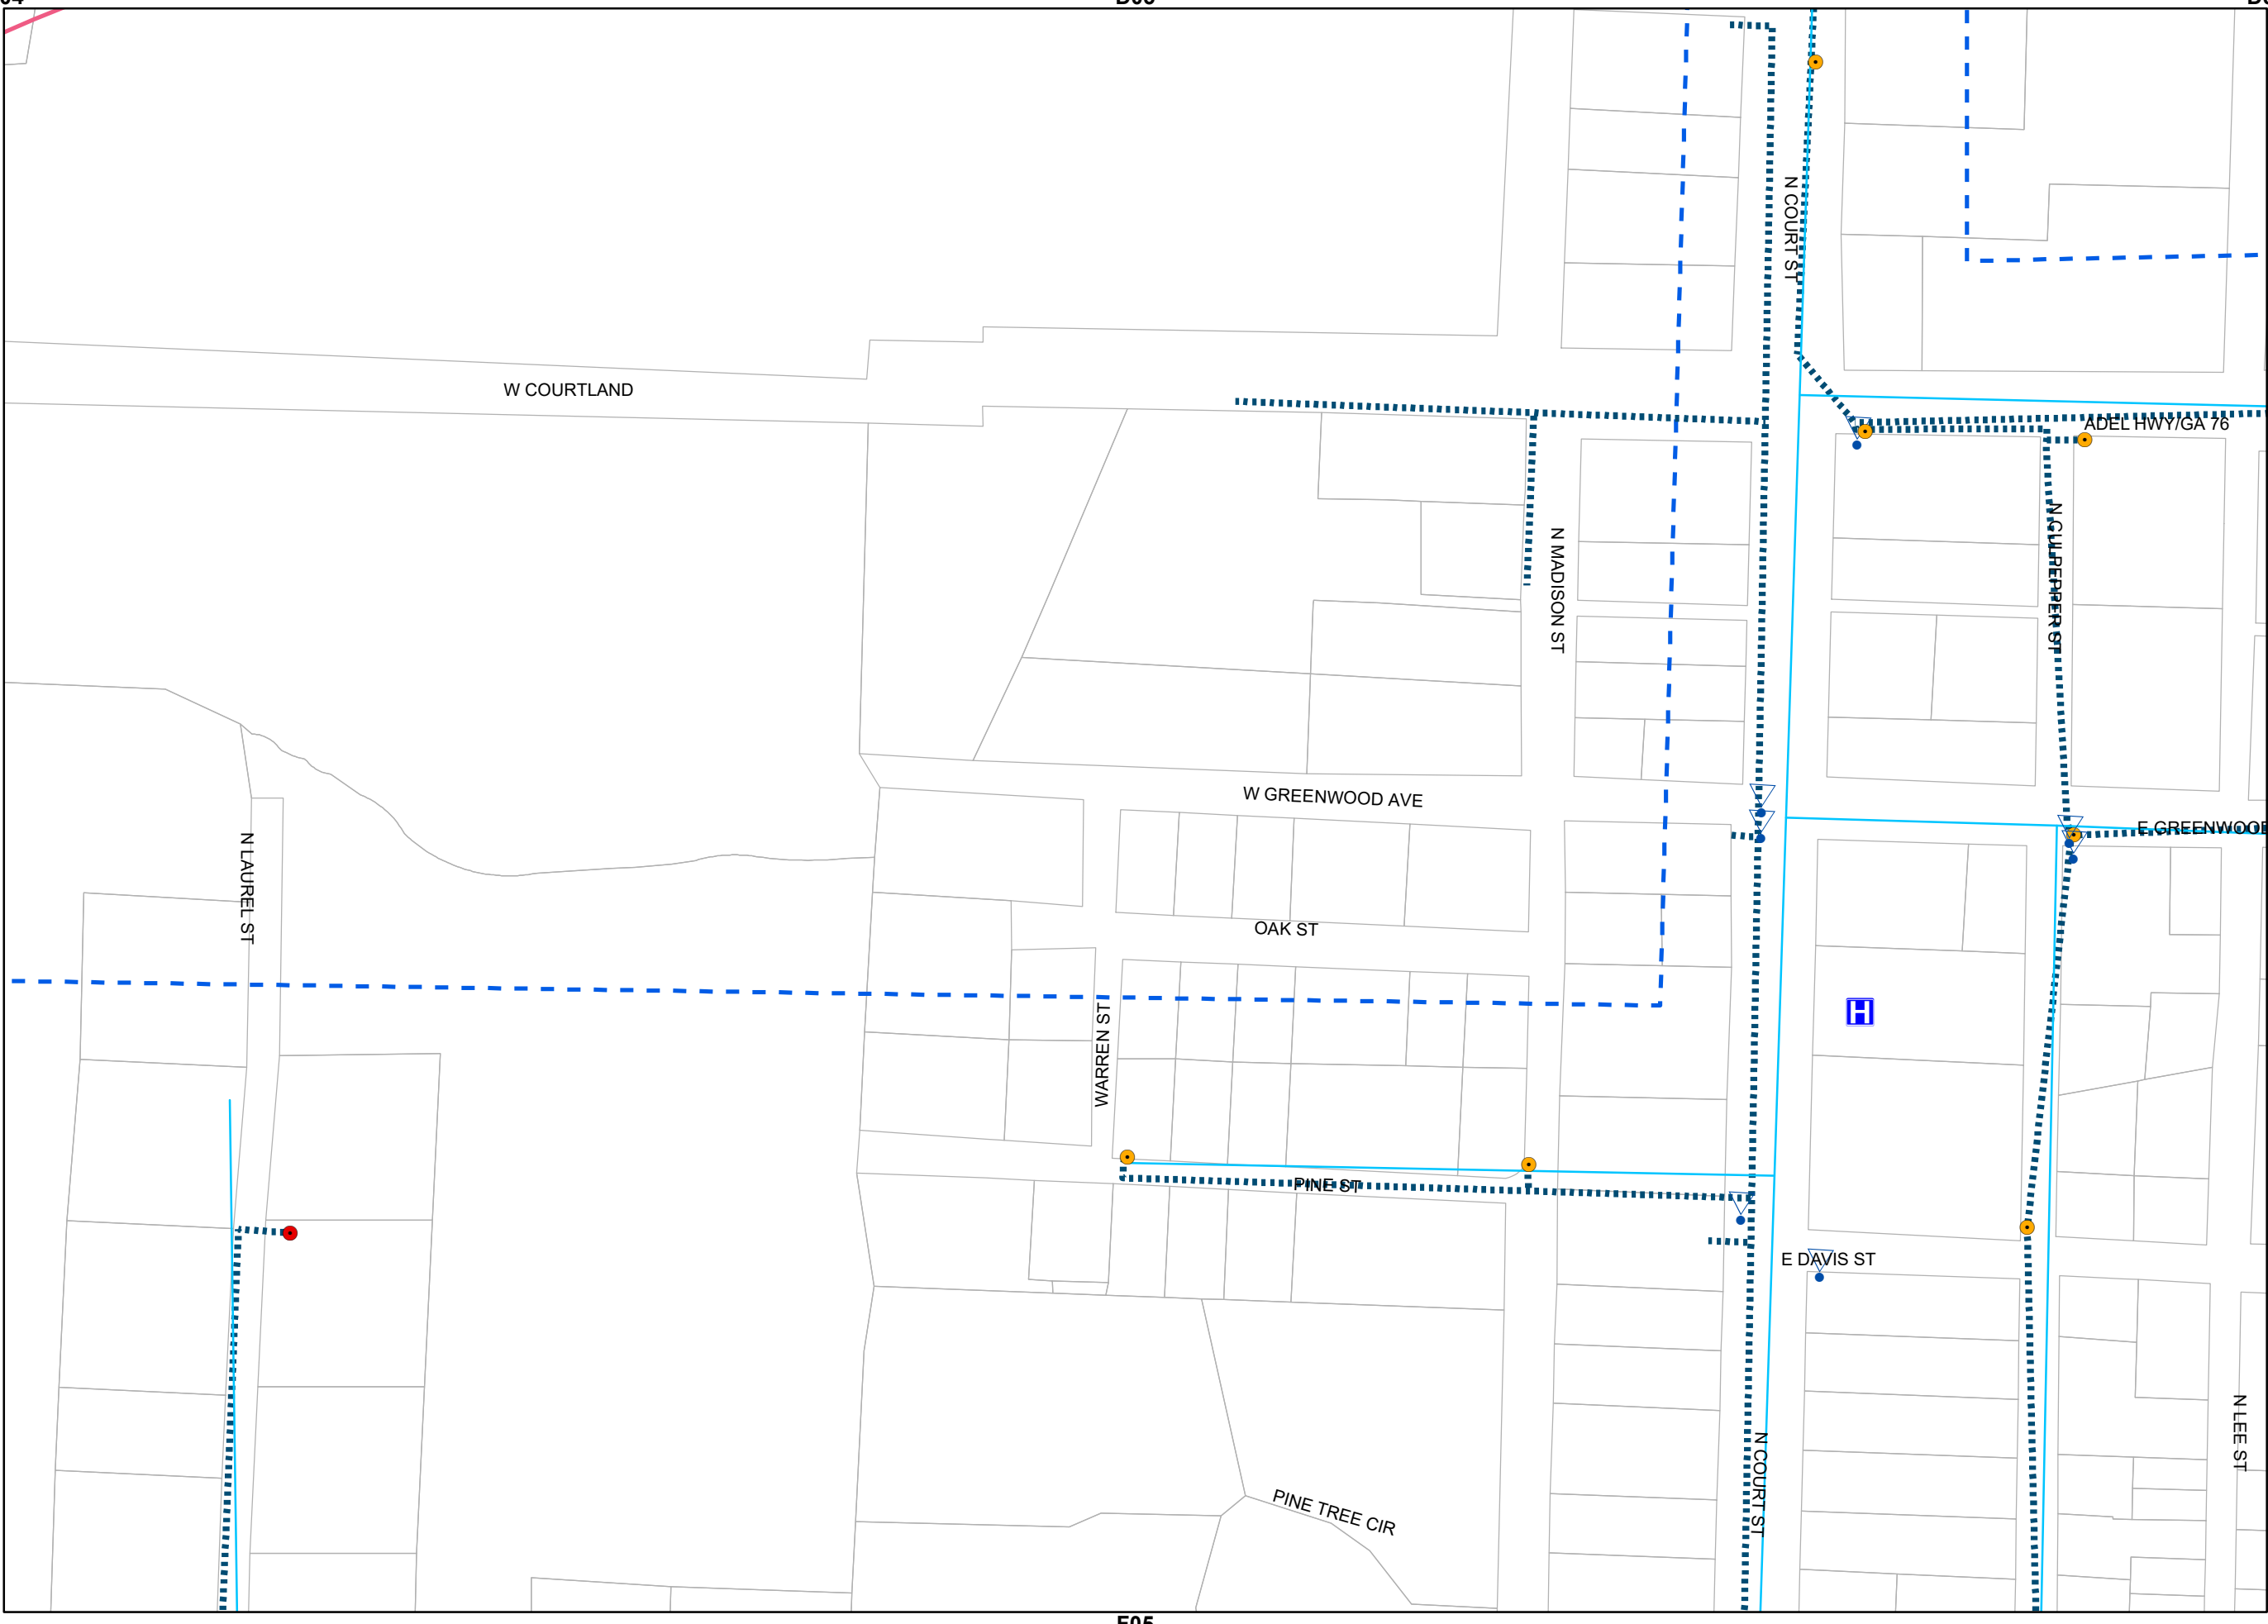

Legend

New Water Lines	Quitman Retention Pond
Power Lines	Quitman Water Lines
Railroads	Existing Water Lines
GPS'ed Fire Hydrants, Green	Parcels
GPS'ed Fire Hydrants, Orange	Water Service Area
GPS'ed Fire Hydrants, Red	Quitman City Limits
GPS'ed Valves	
GPS'ed Tanks	
Churches	
City Halls	
Libraries	
Police Stations	
Courthouse	
Fire Stations	
Hospital	

**MAP
E05**