



GA CORP# 0419099
 FL CORP# F0400002135
 P.O. Box 2830
 3558 River Forge Rd
 Valdosta, GA 31004
 Telephone: 229-253-0900
 Fax: 229-253-1942
 E-mail: lea@leapc.com

OLD CLATVILLE ROAD WIDENING PROJECT #0016285

LAND LOT 64 & 29 OF THE
 CITY OF VALDOSTA
 LOWDES COUNTY
 STATE OF GEORGIA

REVISIONS	DATE	DESCRIPTION





SCALE: 1"=20'
 DESIGNED BY: DEA
 CHECKED BY: MCM
 SUBMITTAL DATE: 03-24-23
 JOB NO. 0026-90



GSWC LEVEL II CERT. #49262

EXISTING SURVEY (STA 0+00 - 10+50)

11-001
 5 OF 74 SHEETS

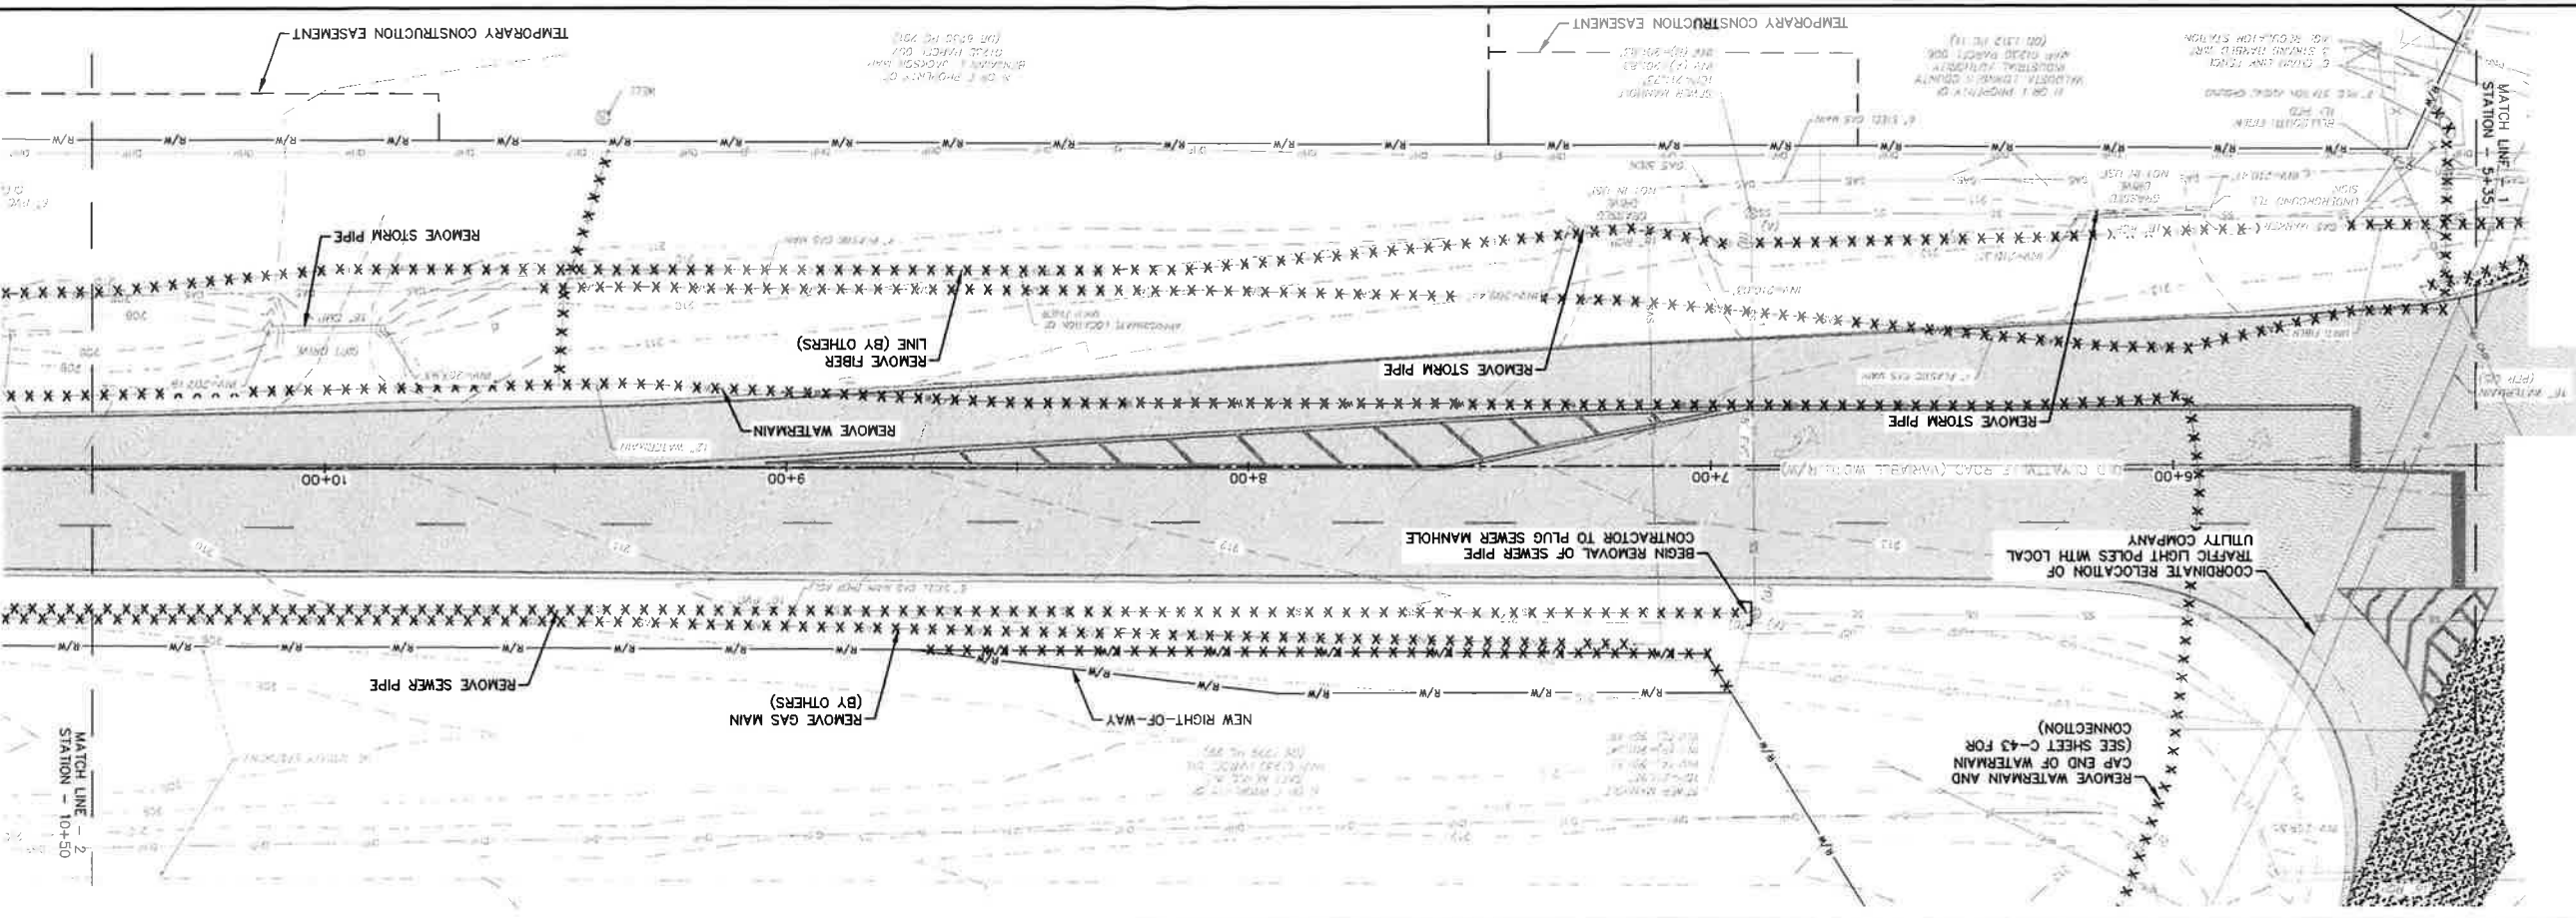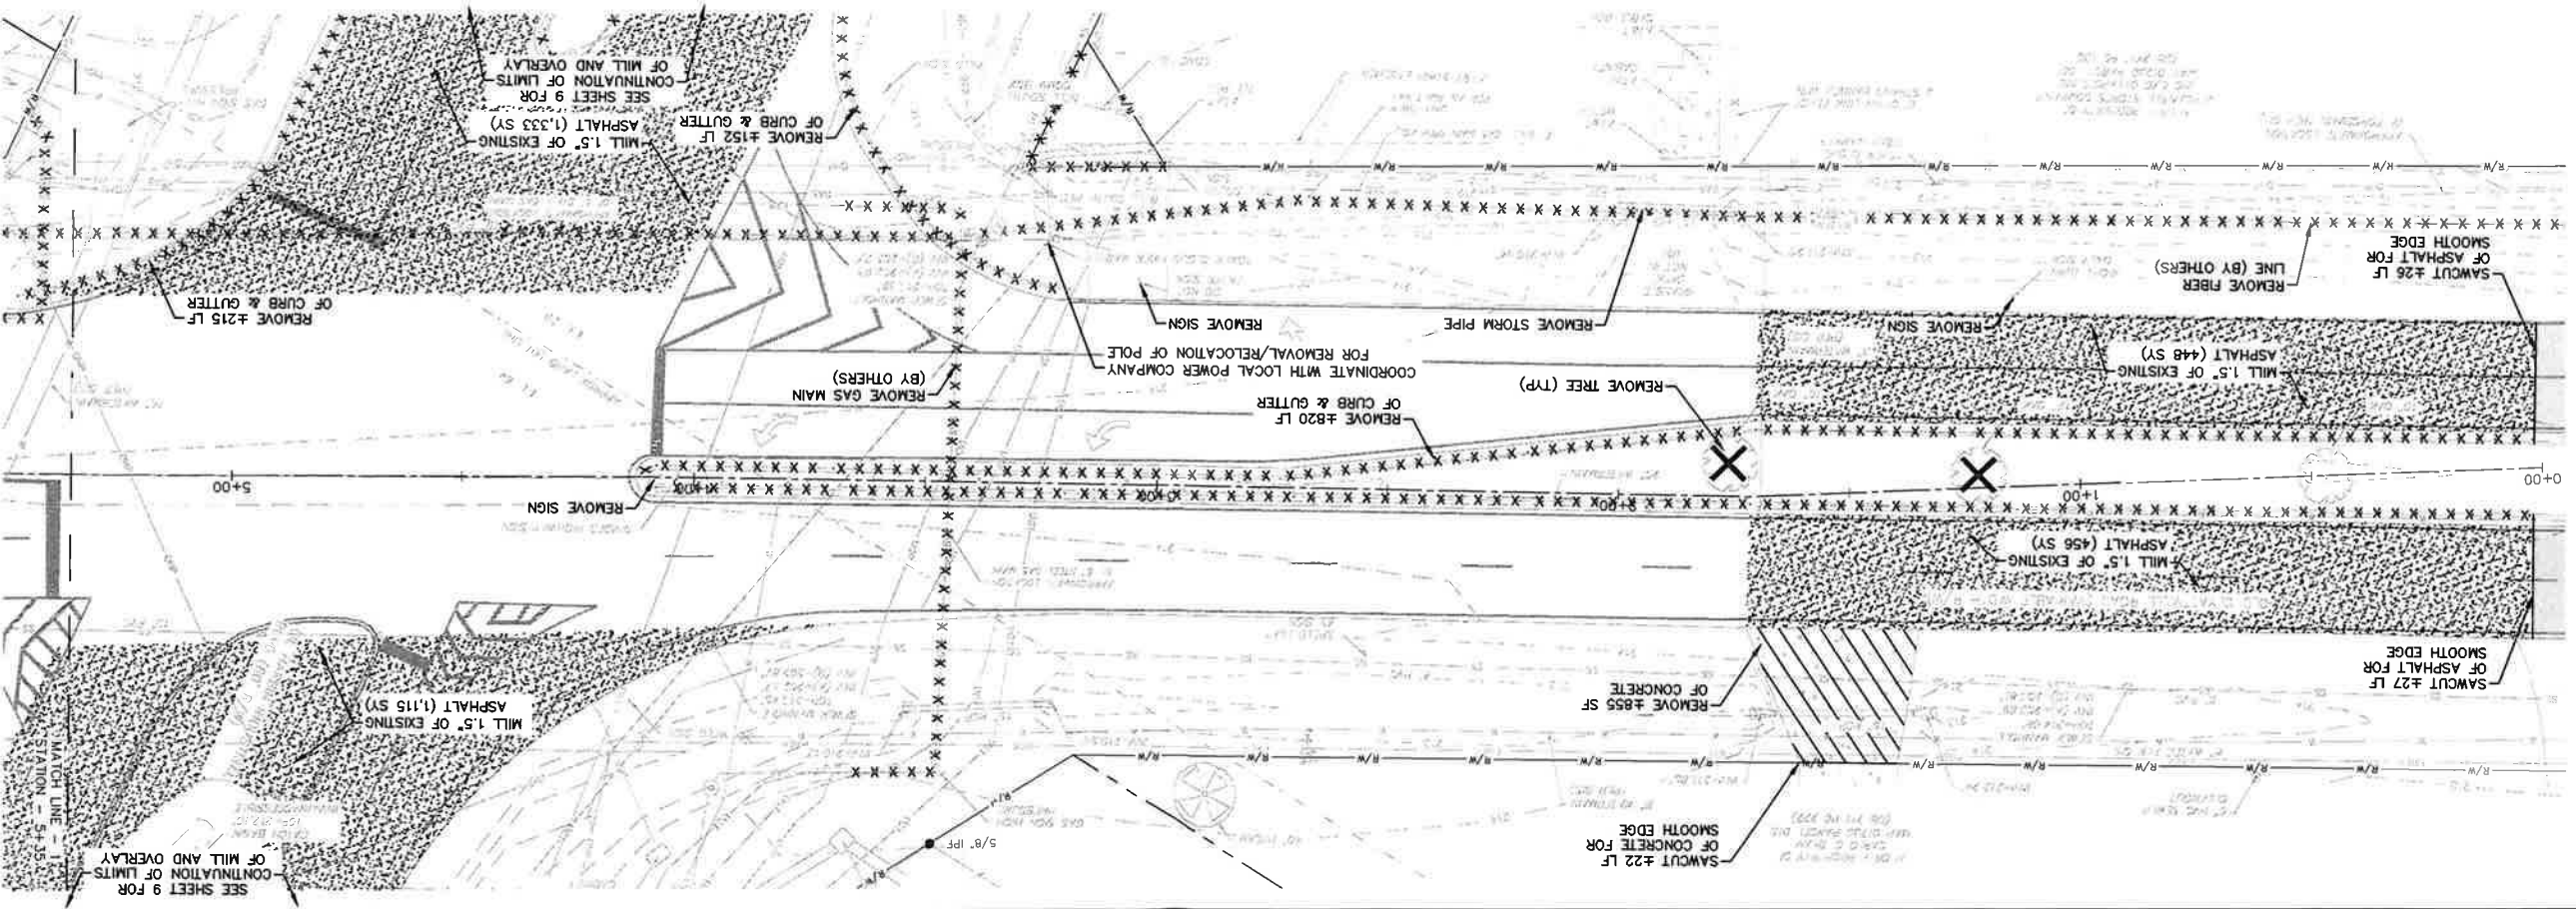

3/20/2024 - City of Valdosta, Old Clatville Road Widening Project - 11-001 - 5 of 74 sheets, Surveyed by 7/7/2023