


MAINLINE TRACK (Little River – MP 360.90 to Hialeah Yard – MP 369.20)

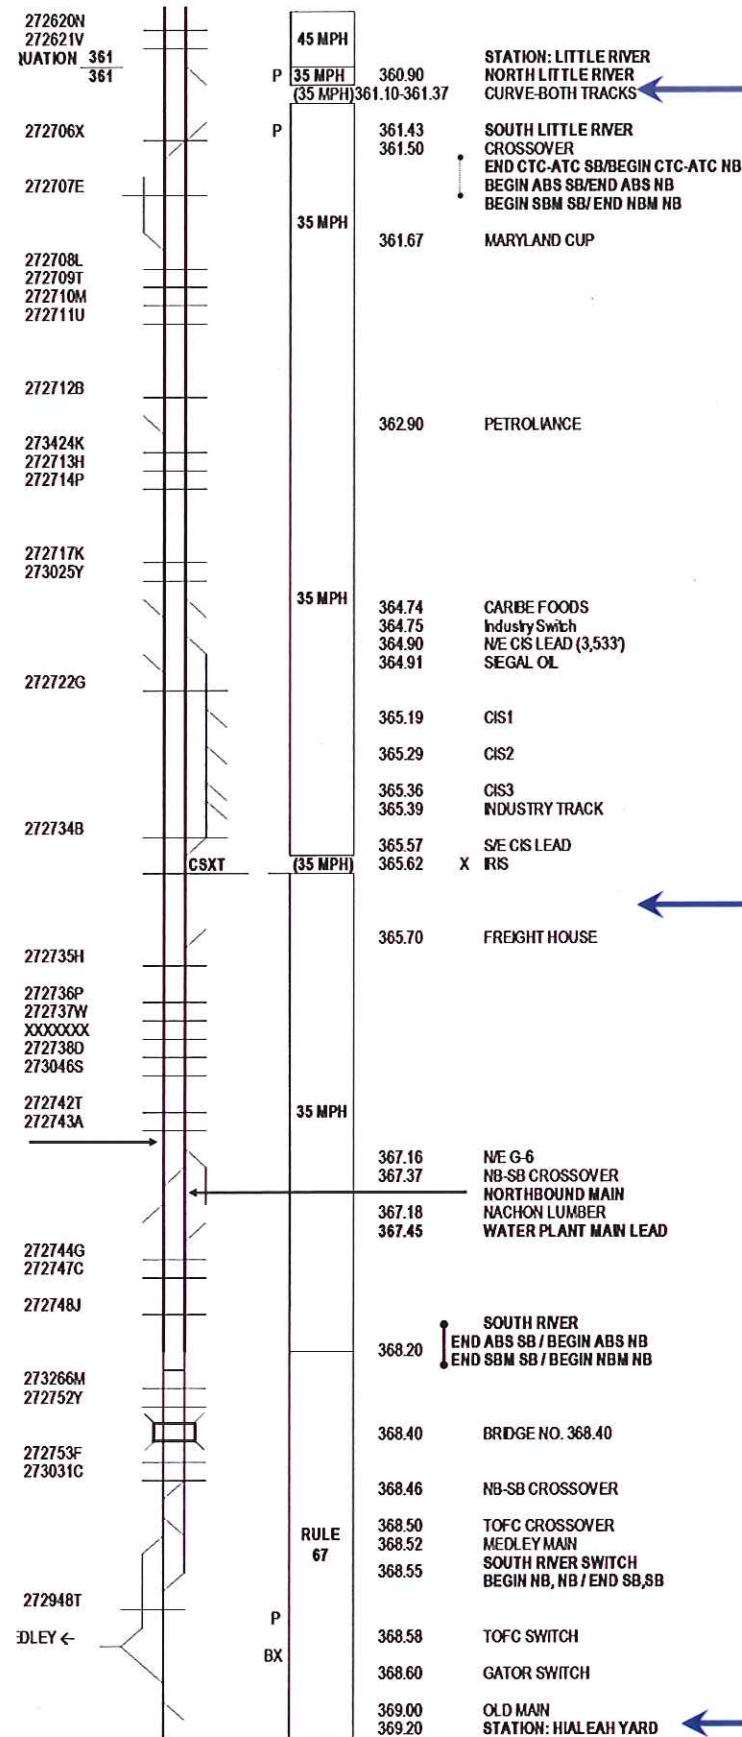

PORT LEAD FEC MP. 360.90 = PL 0.00

North to JACKSONVILLE

South to PORT LEAD

West To HIALEAH YARD

(See Next sheet for Continuation)

IRIS INTERLOCKING FEC MP. 365.62

CSX Transportation

FEC Railway

HIALEAH YARD MP. 369.20