



**CROSS SECTION "D - D"**  
 HORIZONTAL SCALE: 1" = 200 FEET  
 VERTICAL SCALE: 1" = 20 FEET

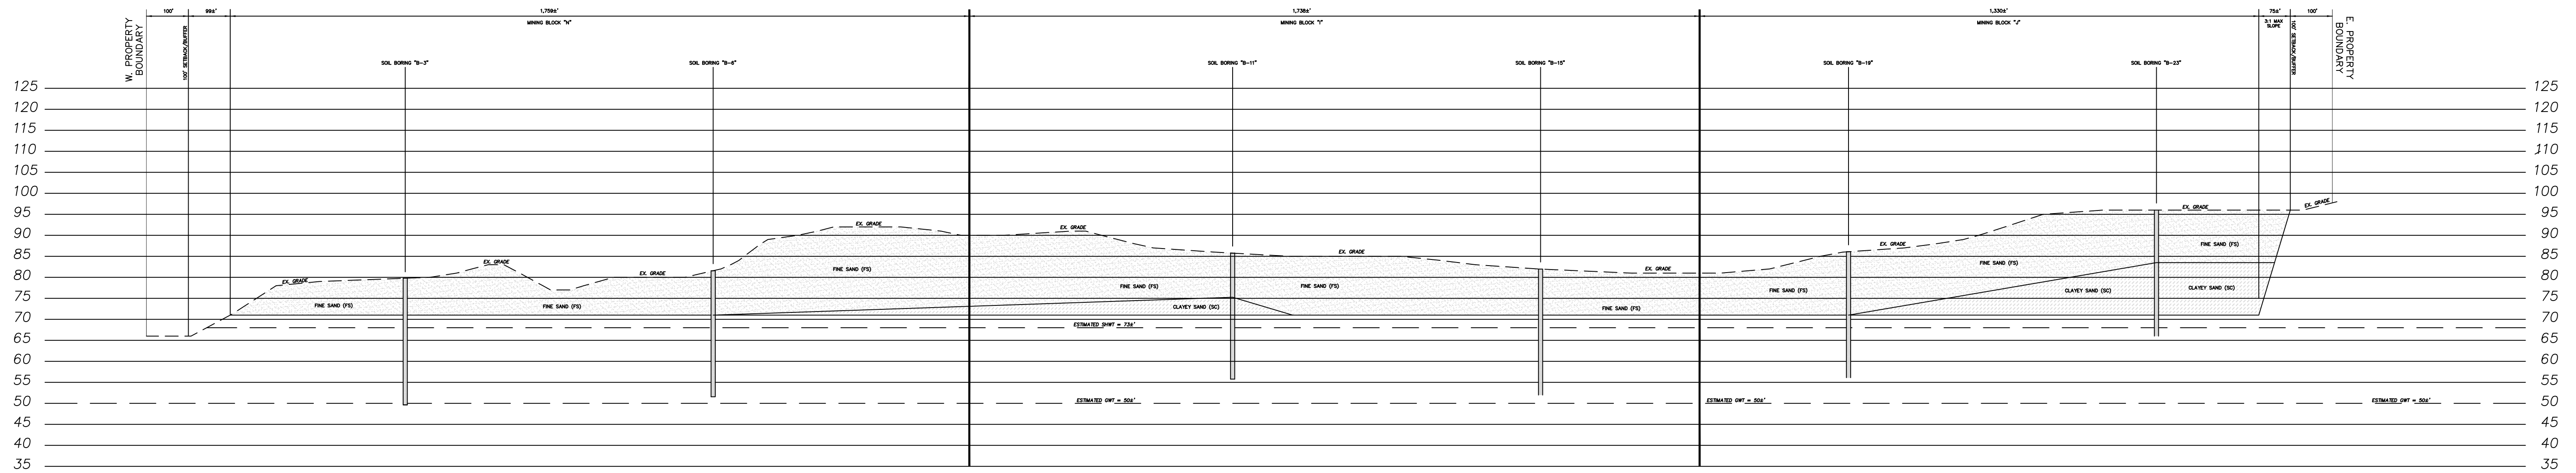

**CROSS SECTION "E - E"**  
 HORIZONTAL SCALE: 1" = 200 FEET  
 VERTICAL SCALE: 1" = 20 FEET

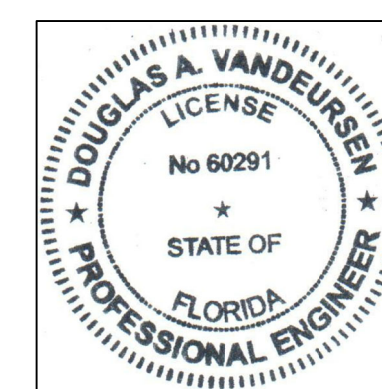

THIS ITEM HAS BEEN DIGITALLY SIGNED AND SEALED BY DOUGLAS A. VANDEURSEN, P.E. ON 12-5-2022 USING A "SHA" AUTHENTICATION CODE.  
 PRINTED COPIES OF THIS DOCUMENT ARE NOT CONSIDERED SIGNED AND SEALED AND THE "SHA" AUTHENTICATION CODE MUST BE VERIFIED ON ANY ELECTRONIC COPIES.

**DNM ENGINEERING & ASSOCIATES, INC.**  
 P.O. BOX 42  
 (352) 624-2068  
 Ocala, Florida 34478  
 FAX (352) 622-6643  
 CAN: 9724

**CROSS SECTIONS**  
**3RT SAND MINE**  
**N.E. 110TH AVENUE**  
**BRONSON, LEVY COUNTY, FLORIDA**

DRN	CHK	DATE	DESCRIPTION
DAV	DAV	13 SEP 22	ORIGINAL ISSUE
DAV	DAV	05 DEC 22	REVISED PER SURVEY

Project No. 22-084

**SM5**