



GA CORP# 0419099
 FL CORP# F0400002135
 P.O. Box 2830
 3998 Inver Park Drive
 Valdosta, GA 31604
 Telephone: 229-253-0900
 Fax: 229-253-1842
 E-mail: lea@lea-inc.com

OLD CLAYVILLE ROAD WIDENING #10016285

LAND LOT 66 & 29 OF THE
 CITY OF VALDOSTA
 LOWDES COUNTY
 STATE OF GEORGIA

REVISIONS	DATE	DESCRIPTION



SCALE: 1"=20'

DESIGNED BY: DEFA

CHECKED BY: MCM

SUBMITTAL DATE: 03-24-23

JOB NO. 0026-40





GSWC LEVEL II CERT. #49262

EXISTING SURVEY (STA 10+50 - 20+50)

11-002

6 OF 74 SHEETS

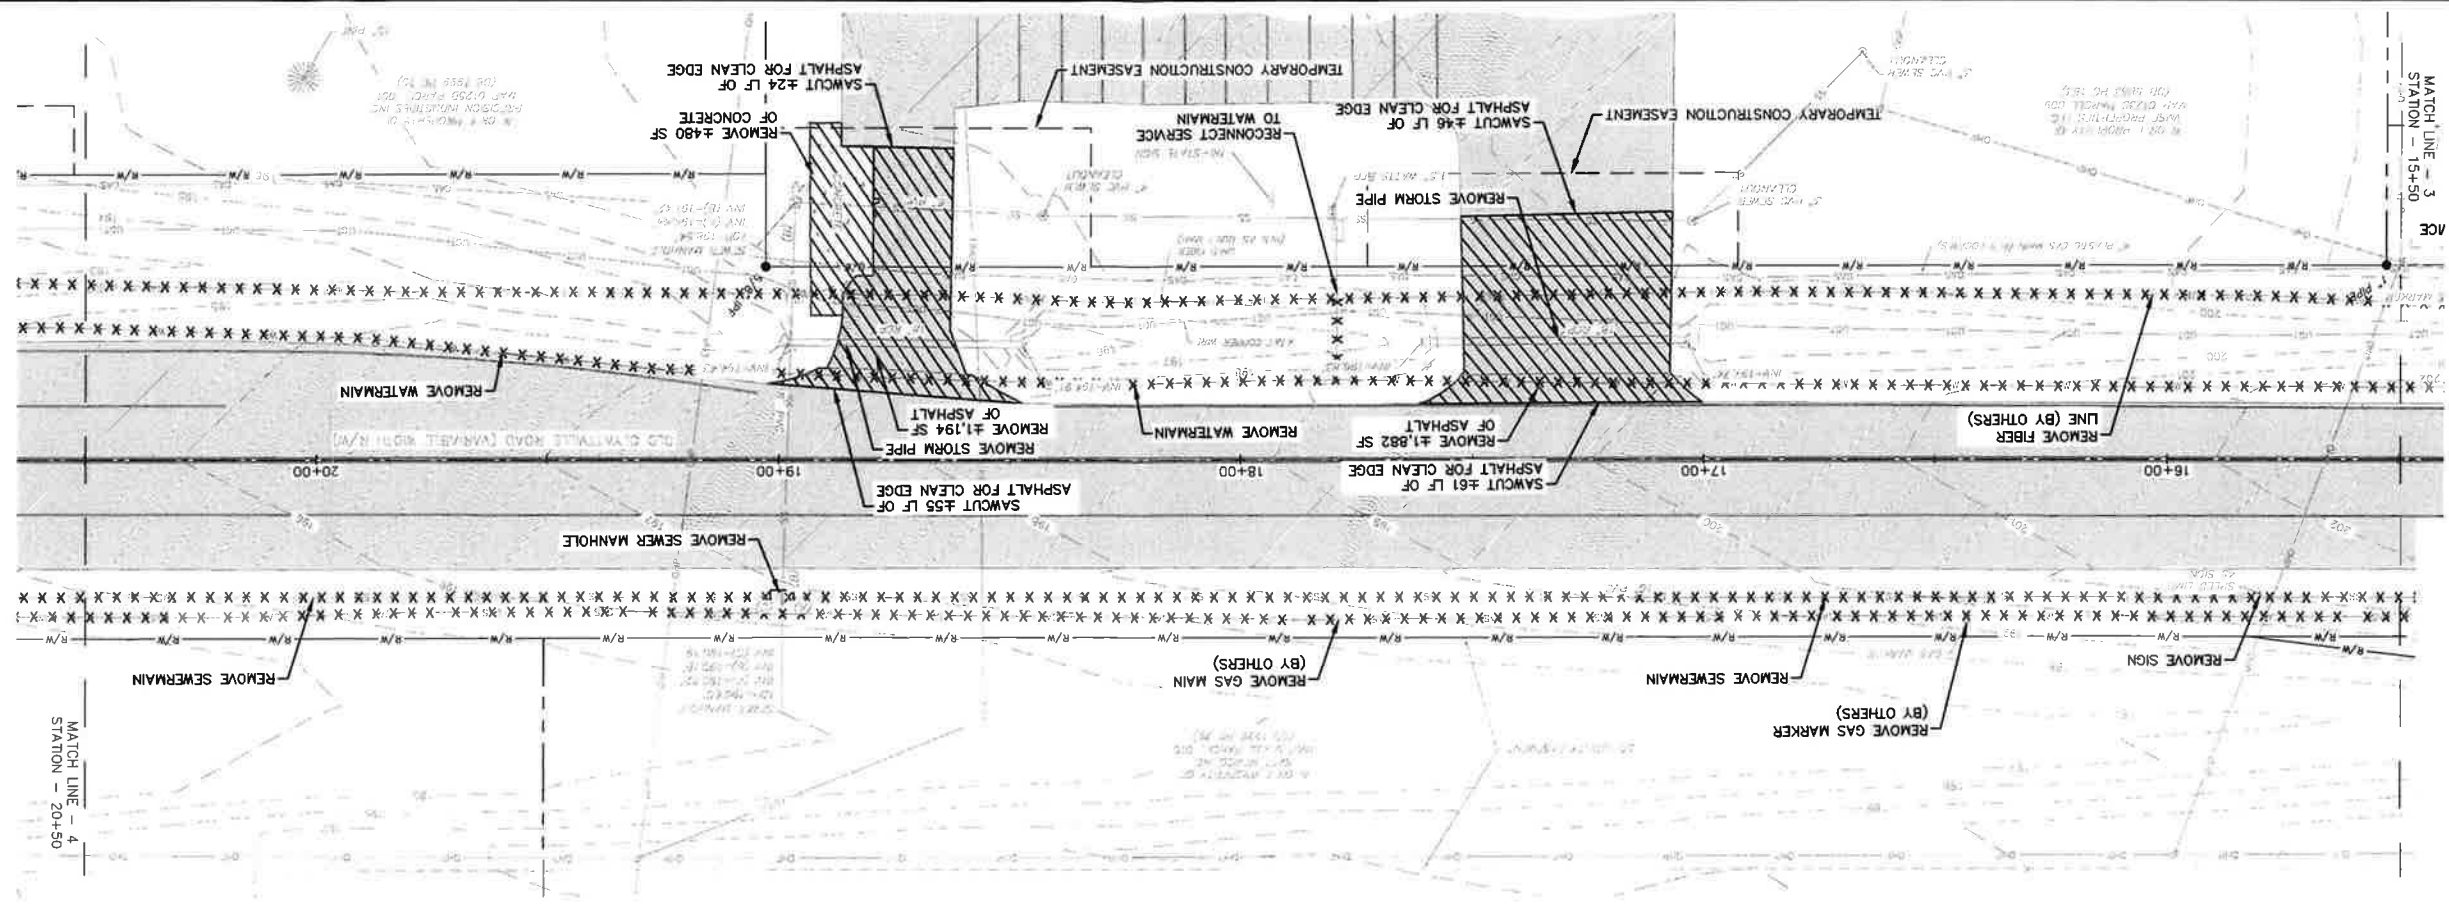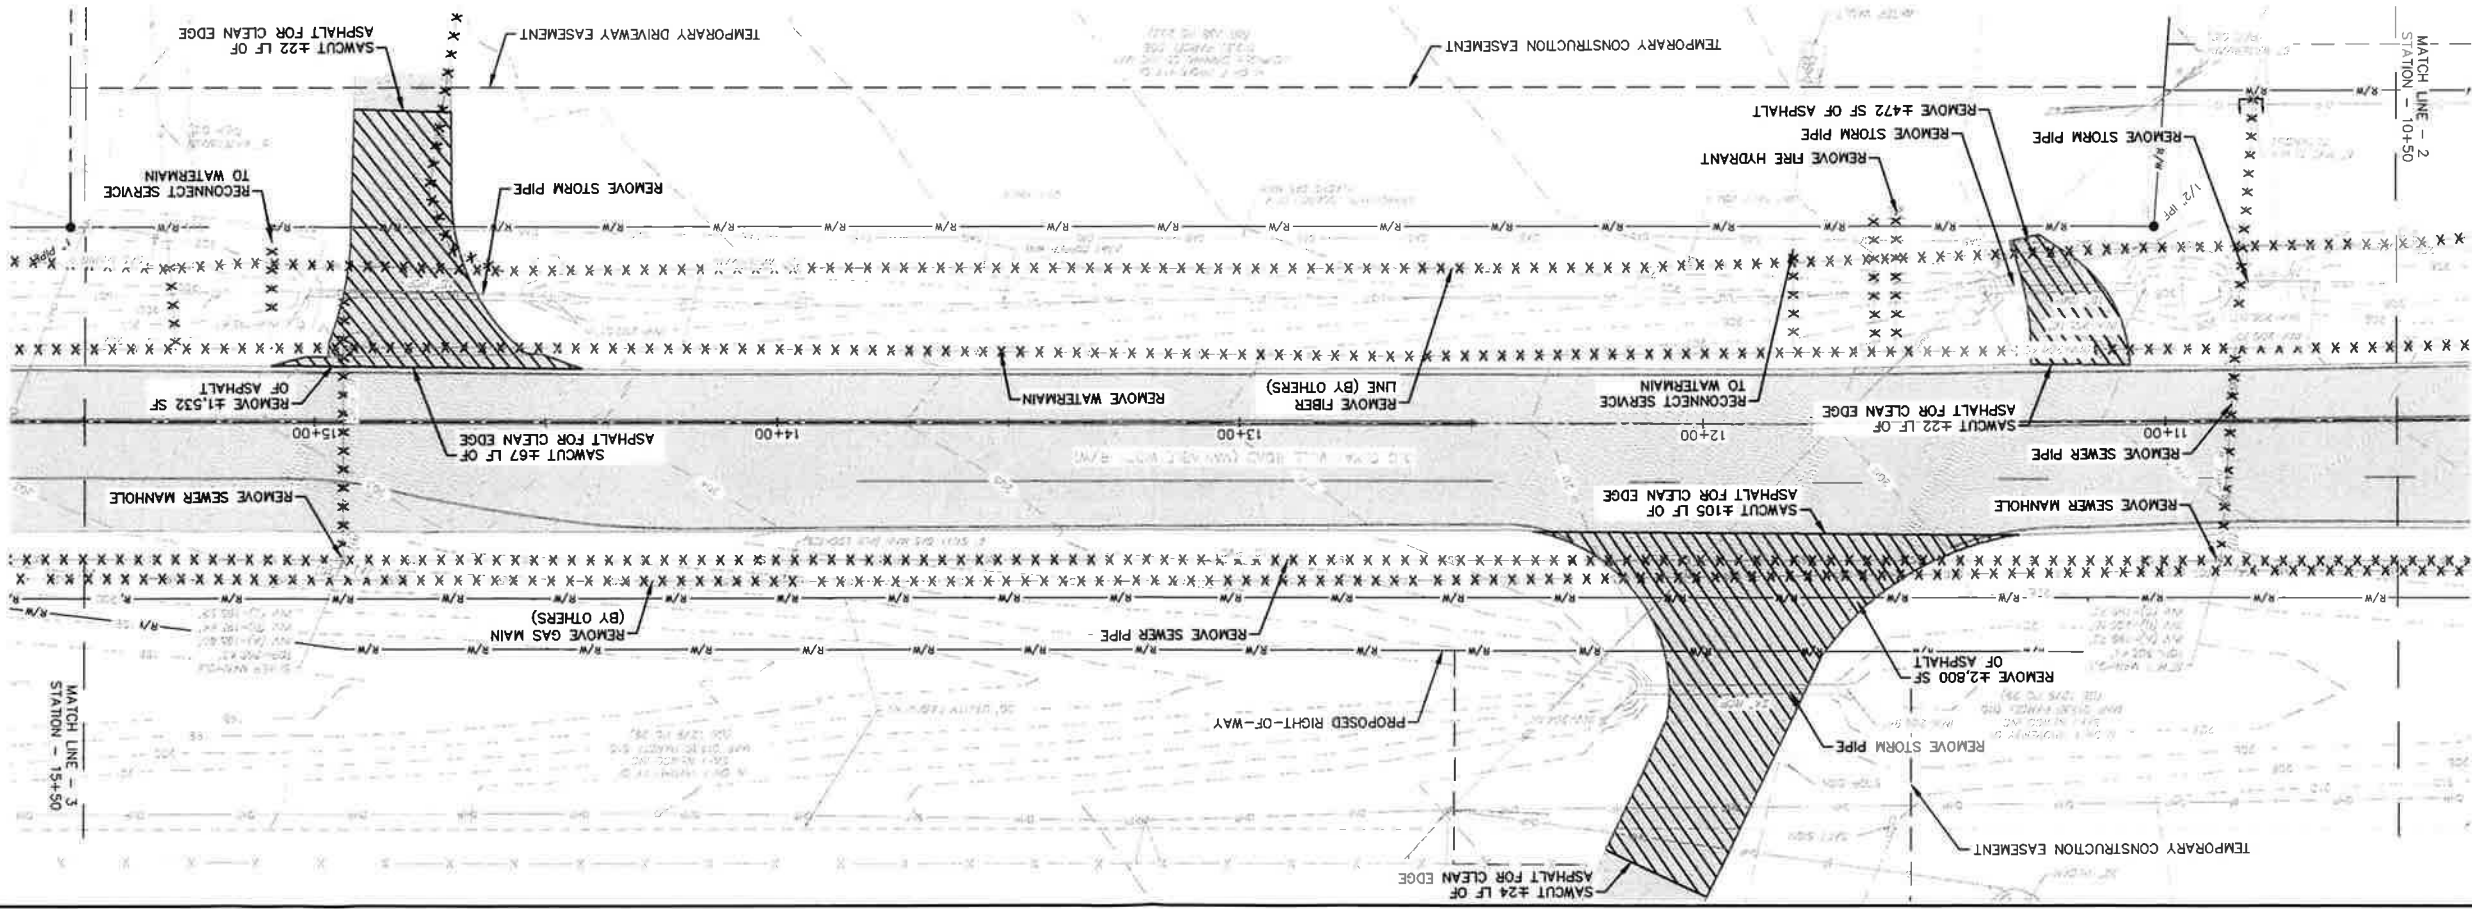

5/10/2023 11:58 AM
 C:\Users\mcm\OneDrive\AutoCAD\Projects\11-001-Clayville Widenning\7/7/2023 11:58 AM