



GA CORP# 0419099
 FL CORP# F0400002135
 P.O. Box 2830
 3556 Inter Pennington Road
 Valosta, GA 31604
 Telephone: 229.253.0900
 Fax: 229.253.1842
 E-mail: lea@leapc.com

OLD CLAYVILLE ROAD WIDENING
PI#0016285

LAND LOT 64 & 29 OF THE
 11TH LAND DISTRICT
 CITY OF VALDOSTA
 LOWDES COUNTY
 STATE OF GEORGIA

REVISIONS	DATE	DESCRIPTION

GRAPHIC SCALE
 (IN FEET)
 1 INCH = 20 FEET



SCALE: 1"=20'
 DESIGNED BY: DEA
 CHECKED BY: MCM
 SUBMITTAL DATE: 03-24-23
 JOB NO. 0026-40



GSWC LEVEL II CERT. #49262

CONSTRUCTION PLAN
 (STA 30+50 - END)

13-005
 13 OF 24 SHEETS

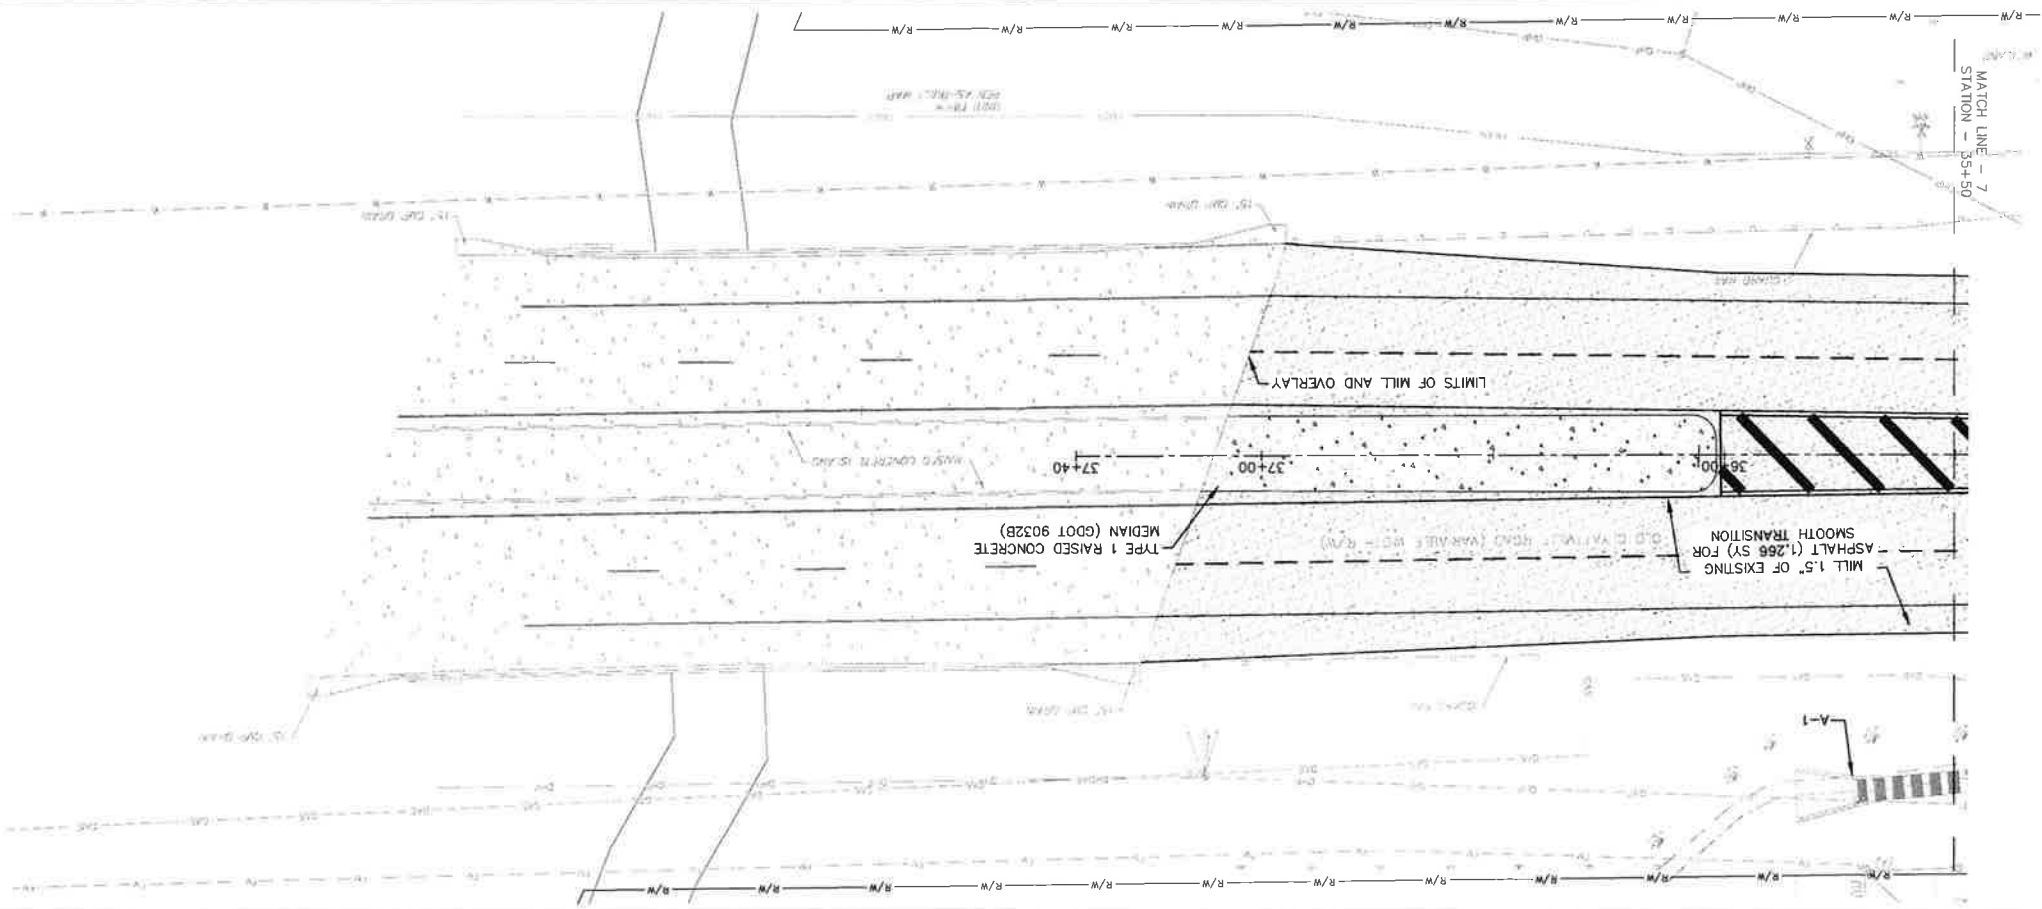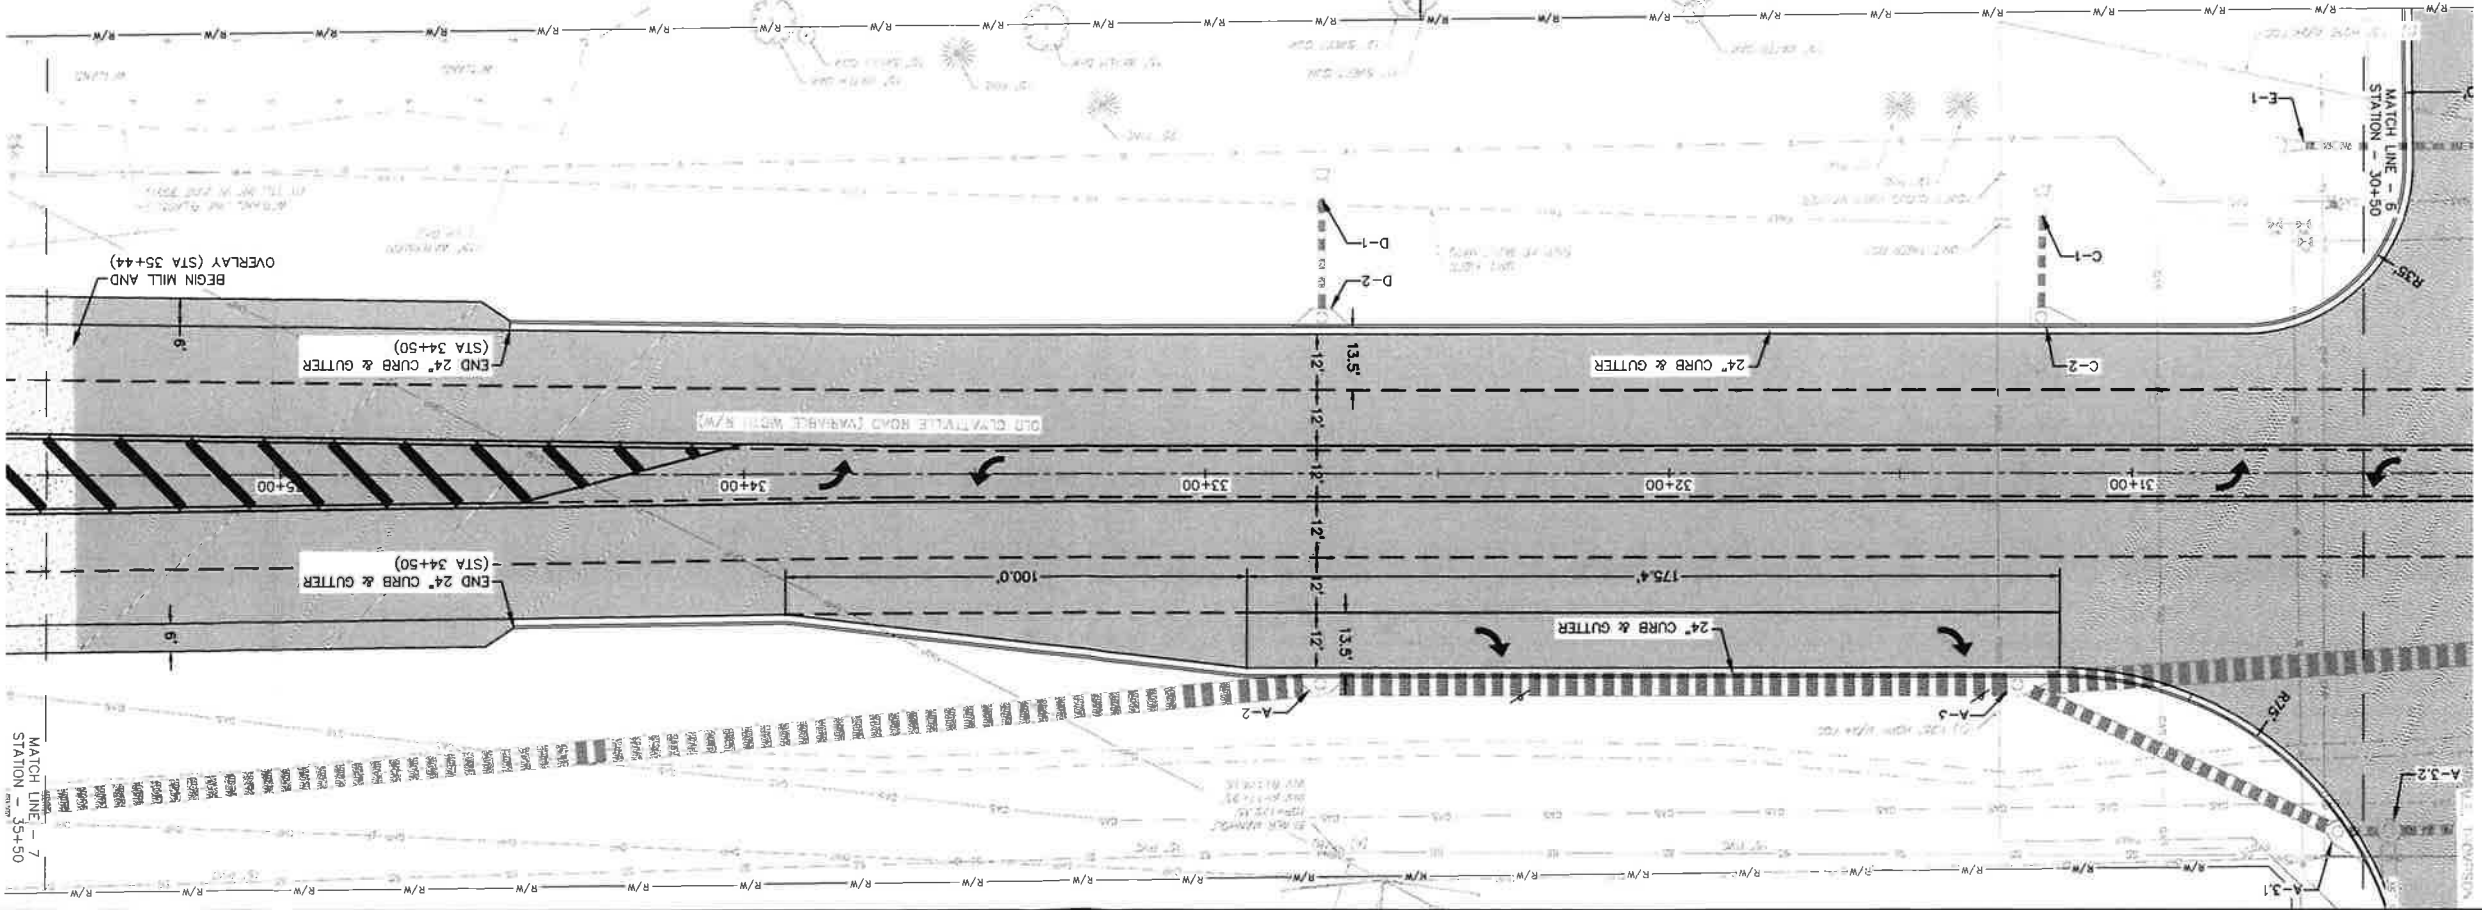

S:\006-04 City of Valdosta, Old Clayville Road Widening\DWG-PRODUCTION\13-Construction Plan.dwg 6/7/2023 2:05 PM