




GA CORP# 0419099  
 FL CORP# F0400002135  
 P.O. Box 2830  
 3596 Inver Premier Road  
 Valdosta, GA 31604  
 Telephone: 229-253-0900  
 Fax: 229-253-1842  
 Email: leo@lea-pc.com

**OLD CLAYVILLE ROAD WIDENING PI#0016285**

LAND LOT 64 & 29 OF THE  
 CITY OF VALDOSTA  
 LOWMEDES COUNTY  
 STATE OF GEORGIA

REVISIONS	DATE	DESCRIPTION

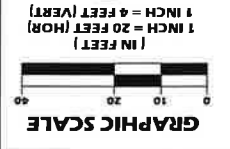

SCALE: 1"=20'

DESIGNED BY: DEA

CHECKED BY: MCM

SUBMITAL DATE: 03-24-23

JOB NO. 0026-40

THESE DRAWINGS ARE THE PROPERTY OF THE ENGINEER AND MAY NOT BE REPRODUCED OR COPIED WITHOUT PERMISSION AND CREDIT.




GSWCC LEVEL II CERT. #49262

**MAINLINE PROFILE (STA 0+00 - 5+35)**

15-001

14 OF 74 SHEETS

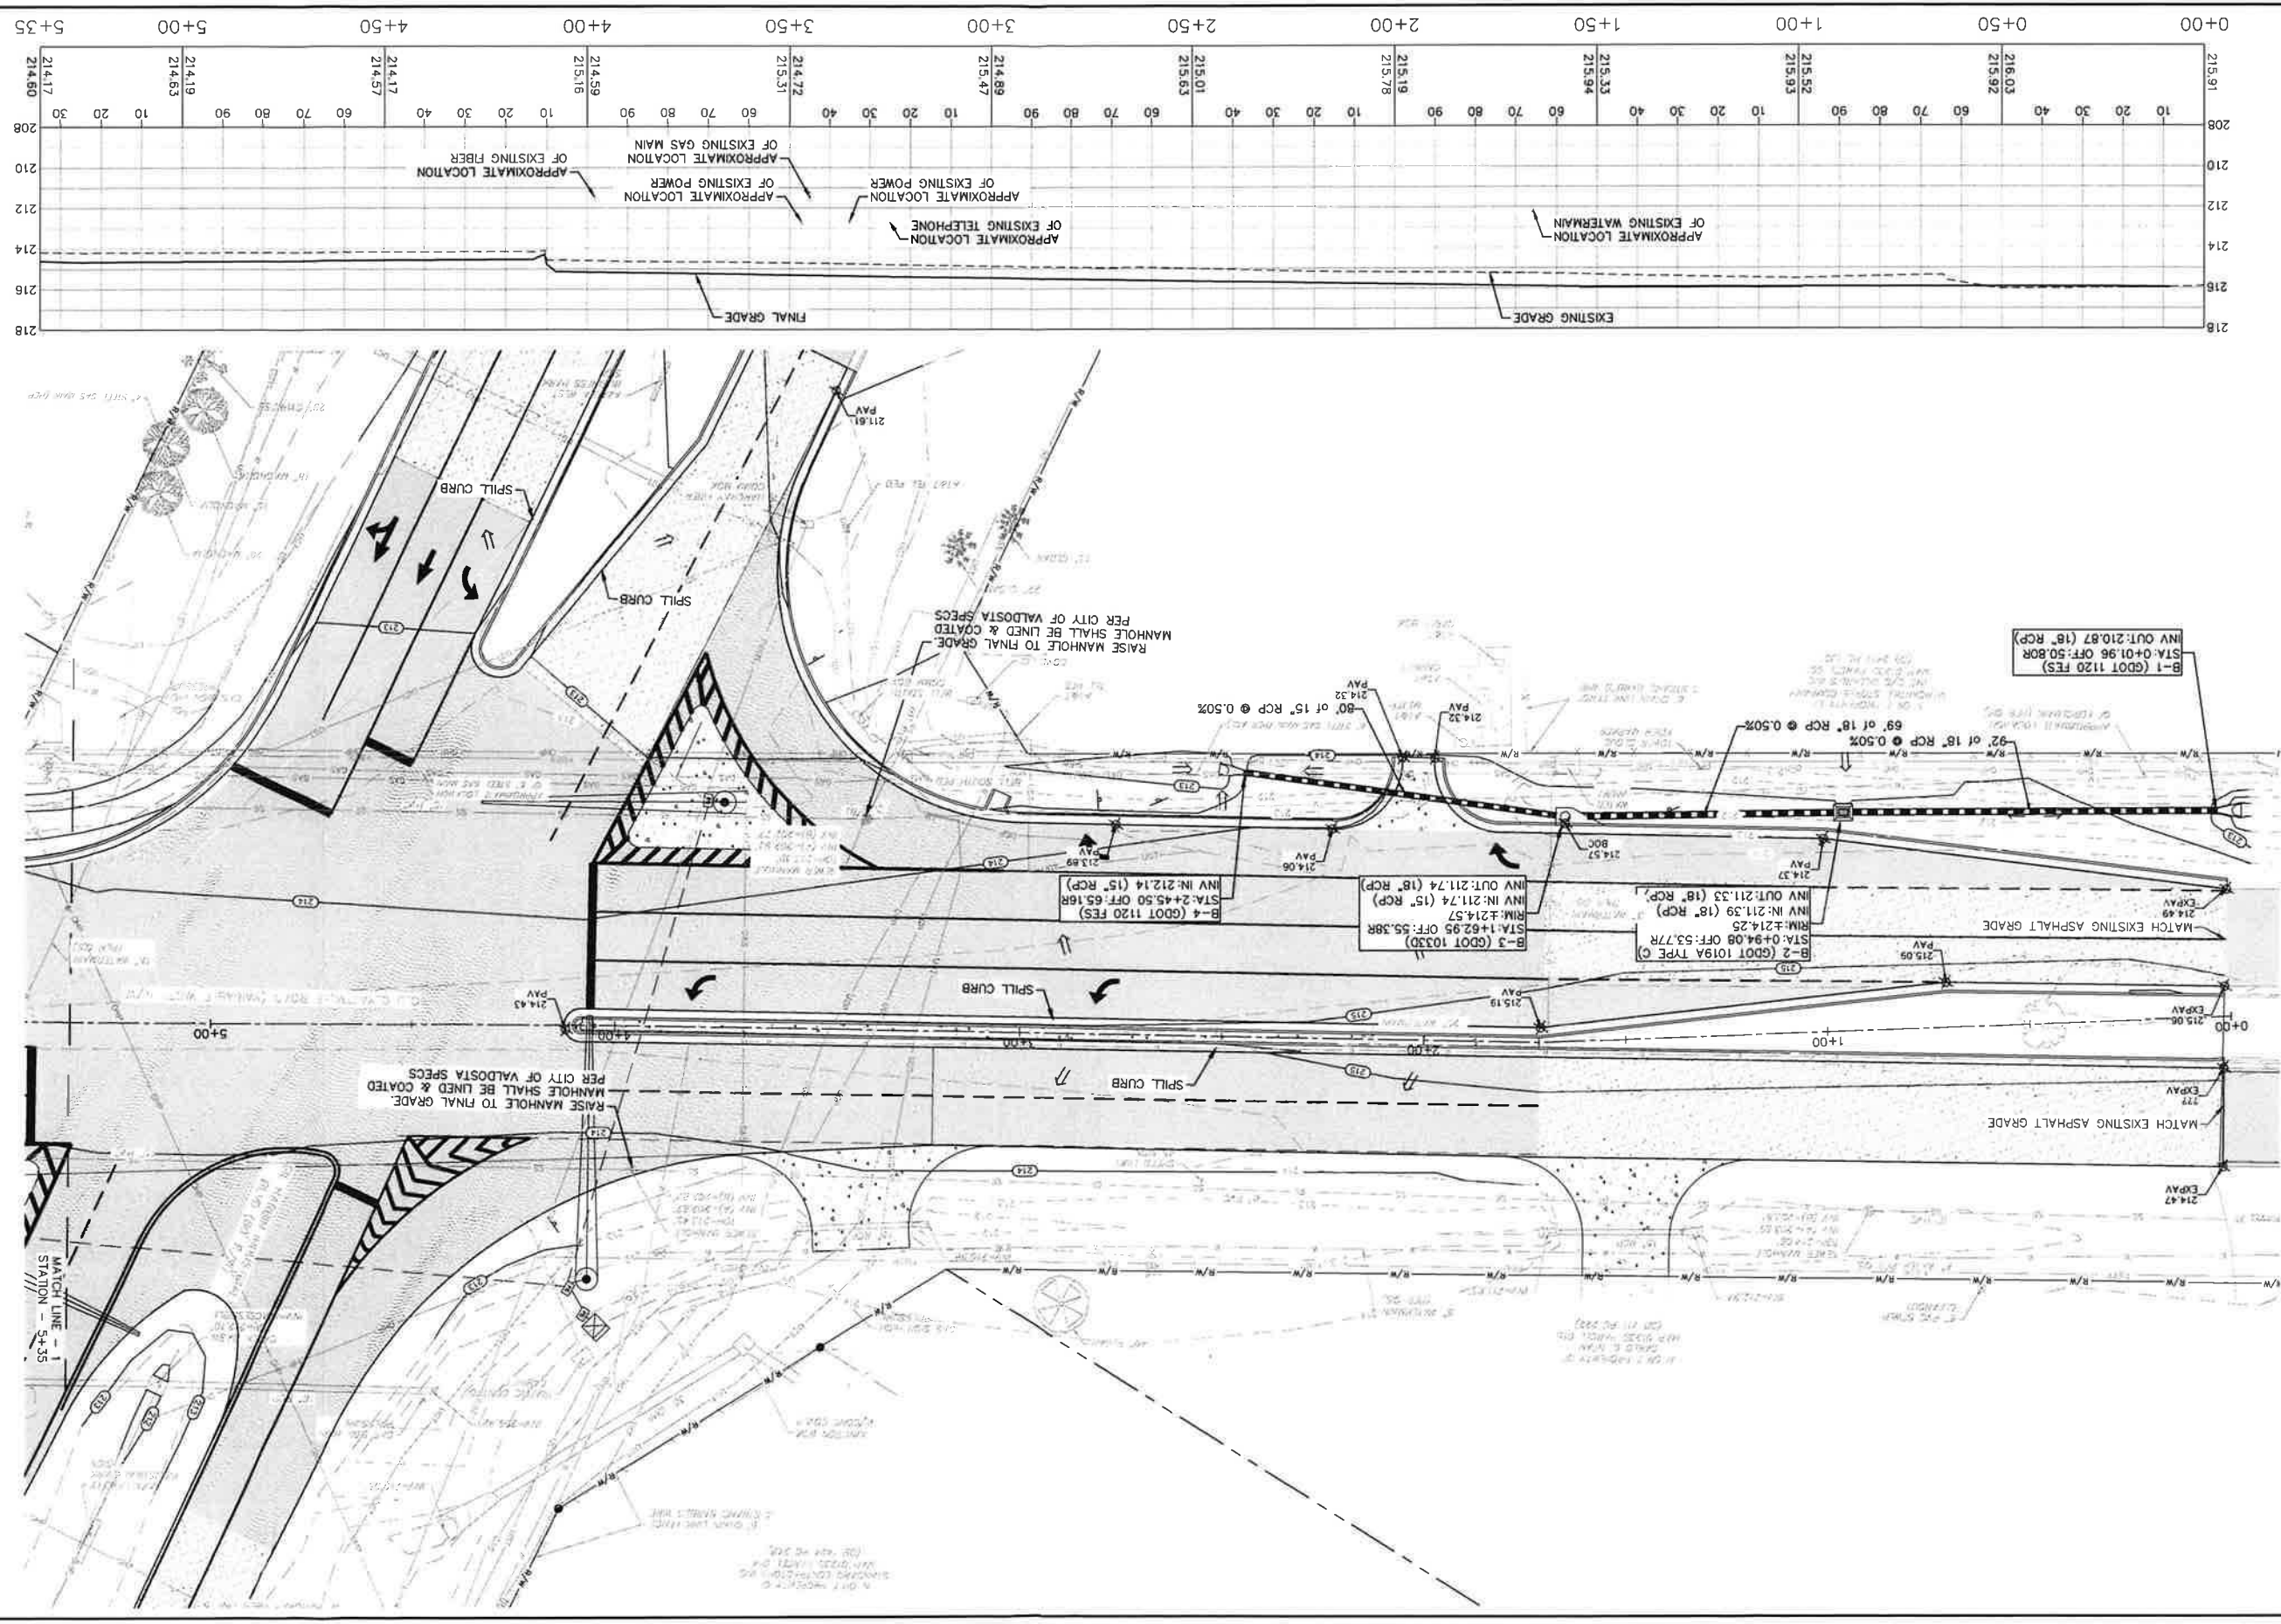

S:\026-40 City of Valdosta, GA\Optimum Road Widening\DWG-PRODUCTION\15-0000 Profile.dwg 3/7/2023 2:08 PM