



GA CORP# 0419099
FL CORP# F04000002135
P.O. Box 2830
3986 Inver Park Drive
Valdosta, GA 31604
Telephone: 229-253-0900
Fax: 229-253-1842
E-mail: lea@leapc.com

OLD ROAD WIDENING PI#0016285

LAND LOT 64 & 29 OF THE
CITY OF VALDOSTA
LOWMEYER COUNTY
STATE OF GEORGIA

REVISIONS	DATE	DESCRIPTION

GRAPHIC SCALE



1 INCH = 20 FEET



SCALE: 1"=20'

DESIGNED BY: DEA

CHECKED BY: MCM

SUBMITTAL DATE: 03-24-23

JOB NO. 002640


THESE PLANS AND SPECIFICATIONS ARE PREPARED BY LEA AND ARE NOT TO BE REPRODUCED OR USED WITHOUT PERMISSION AND CREDIT.

70 OF 74 SHEETS

54-002

ESPCL PLAN (STA 5+35 - 10+50)

DRAFT

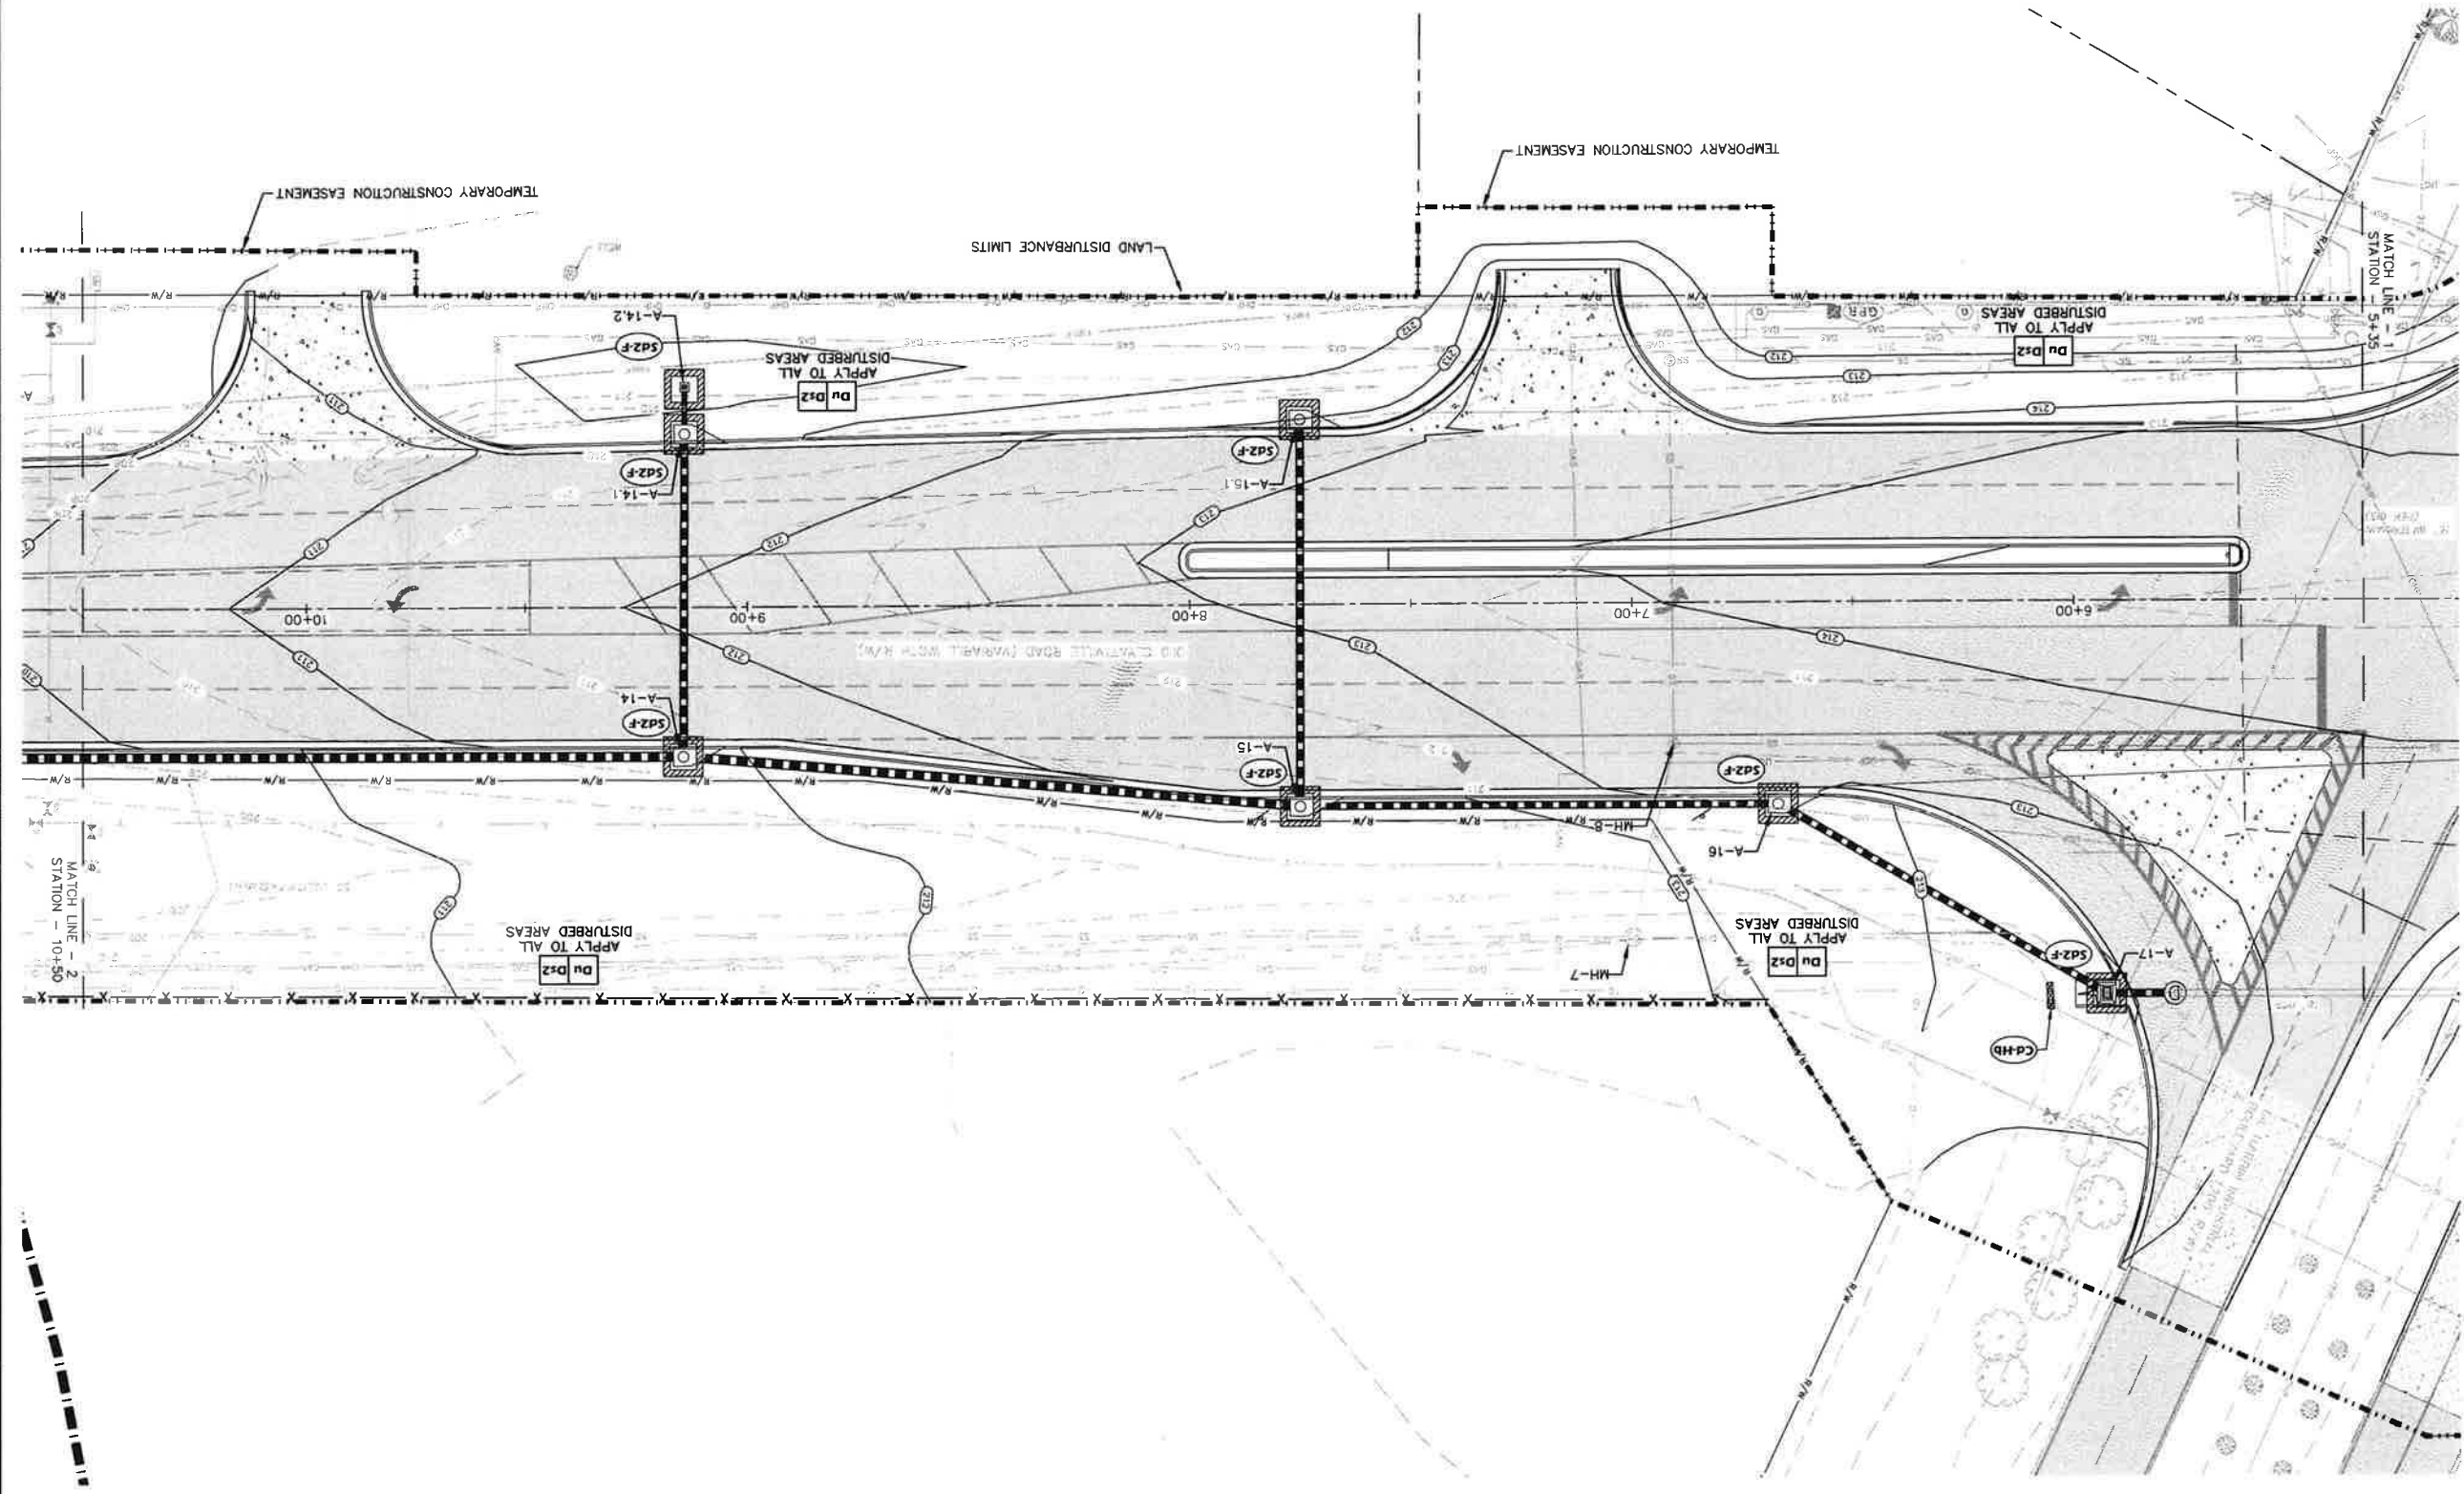

3/1/2023-46 (City of Valdosta, GA) Civilian Road Widening\Drawings\CONSTRUCTION\54-002.dwg Plot on: 03/27/2023 2:46 PM