


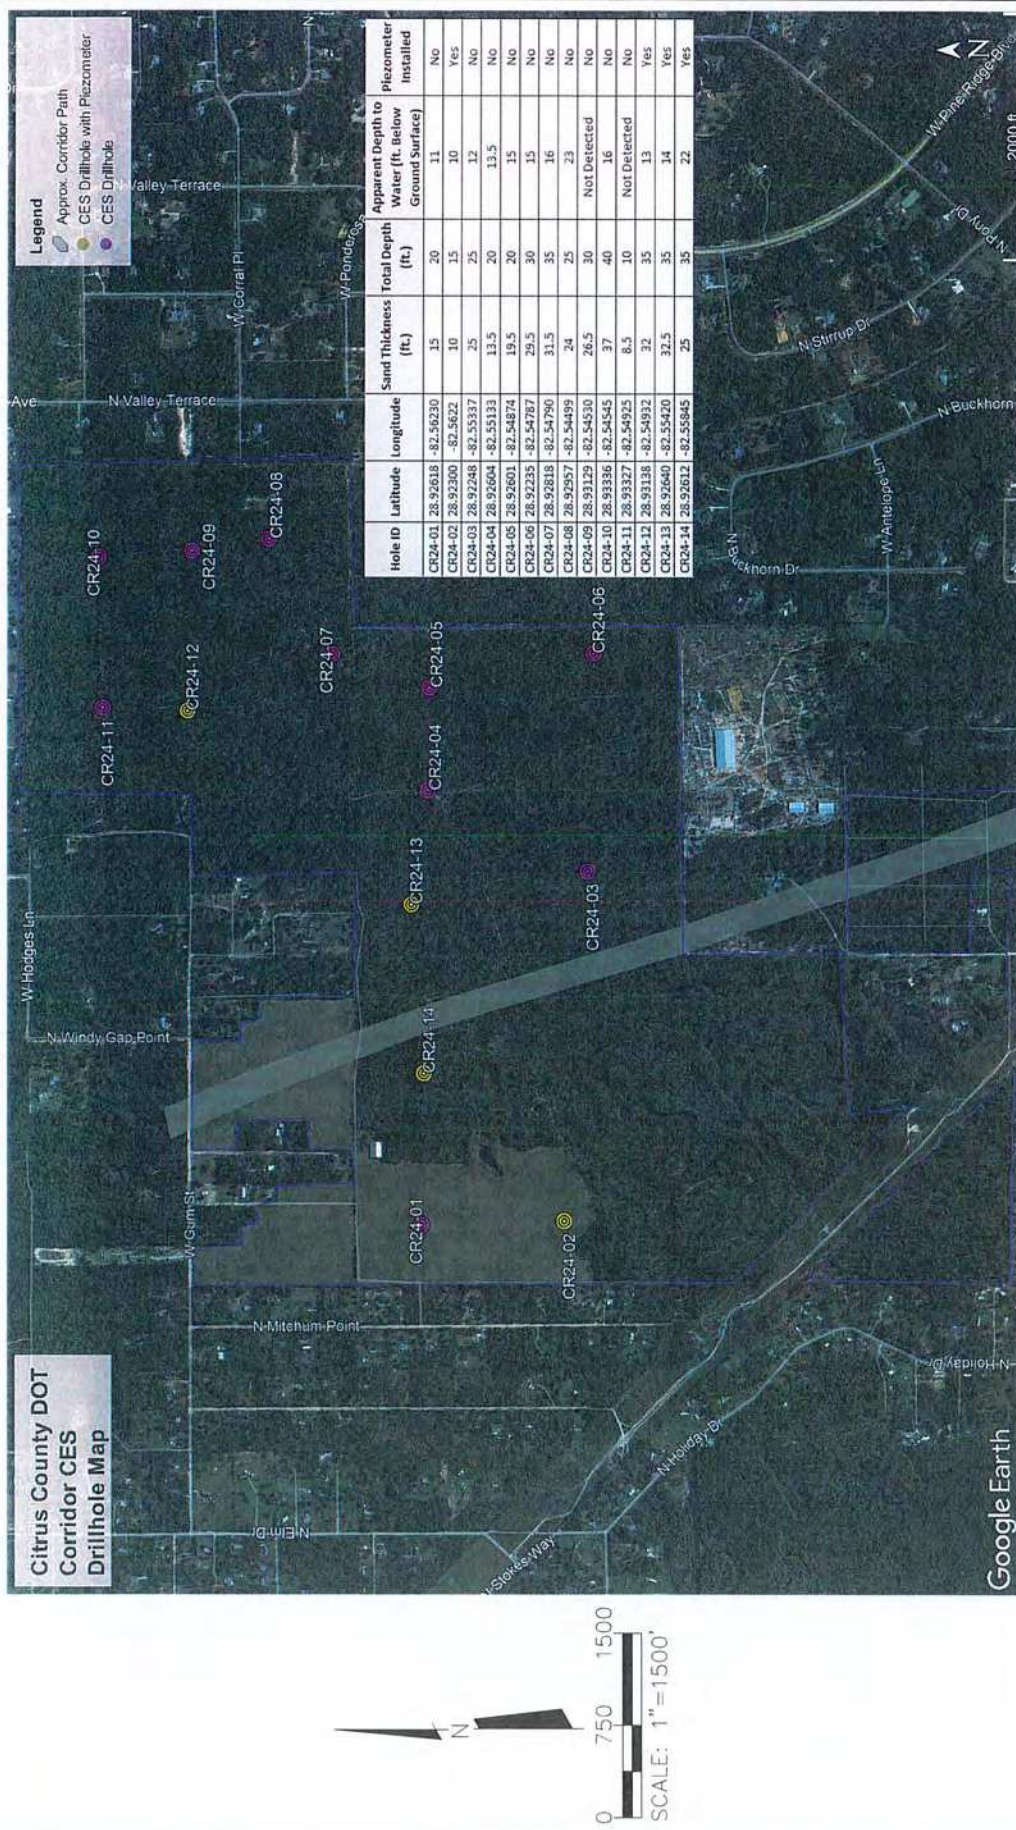

DRILLING LOCATION MAP
 PROJECT: CRYSTAL RIVER BORROW PIT
 APPLICANT: GEORGE L. SOUTHWORTH



700 DeSoto Avenue
 Brooksville, Florida 34601
 Phone: (352) 796-3374 Fax: (352) 796-2449